




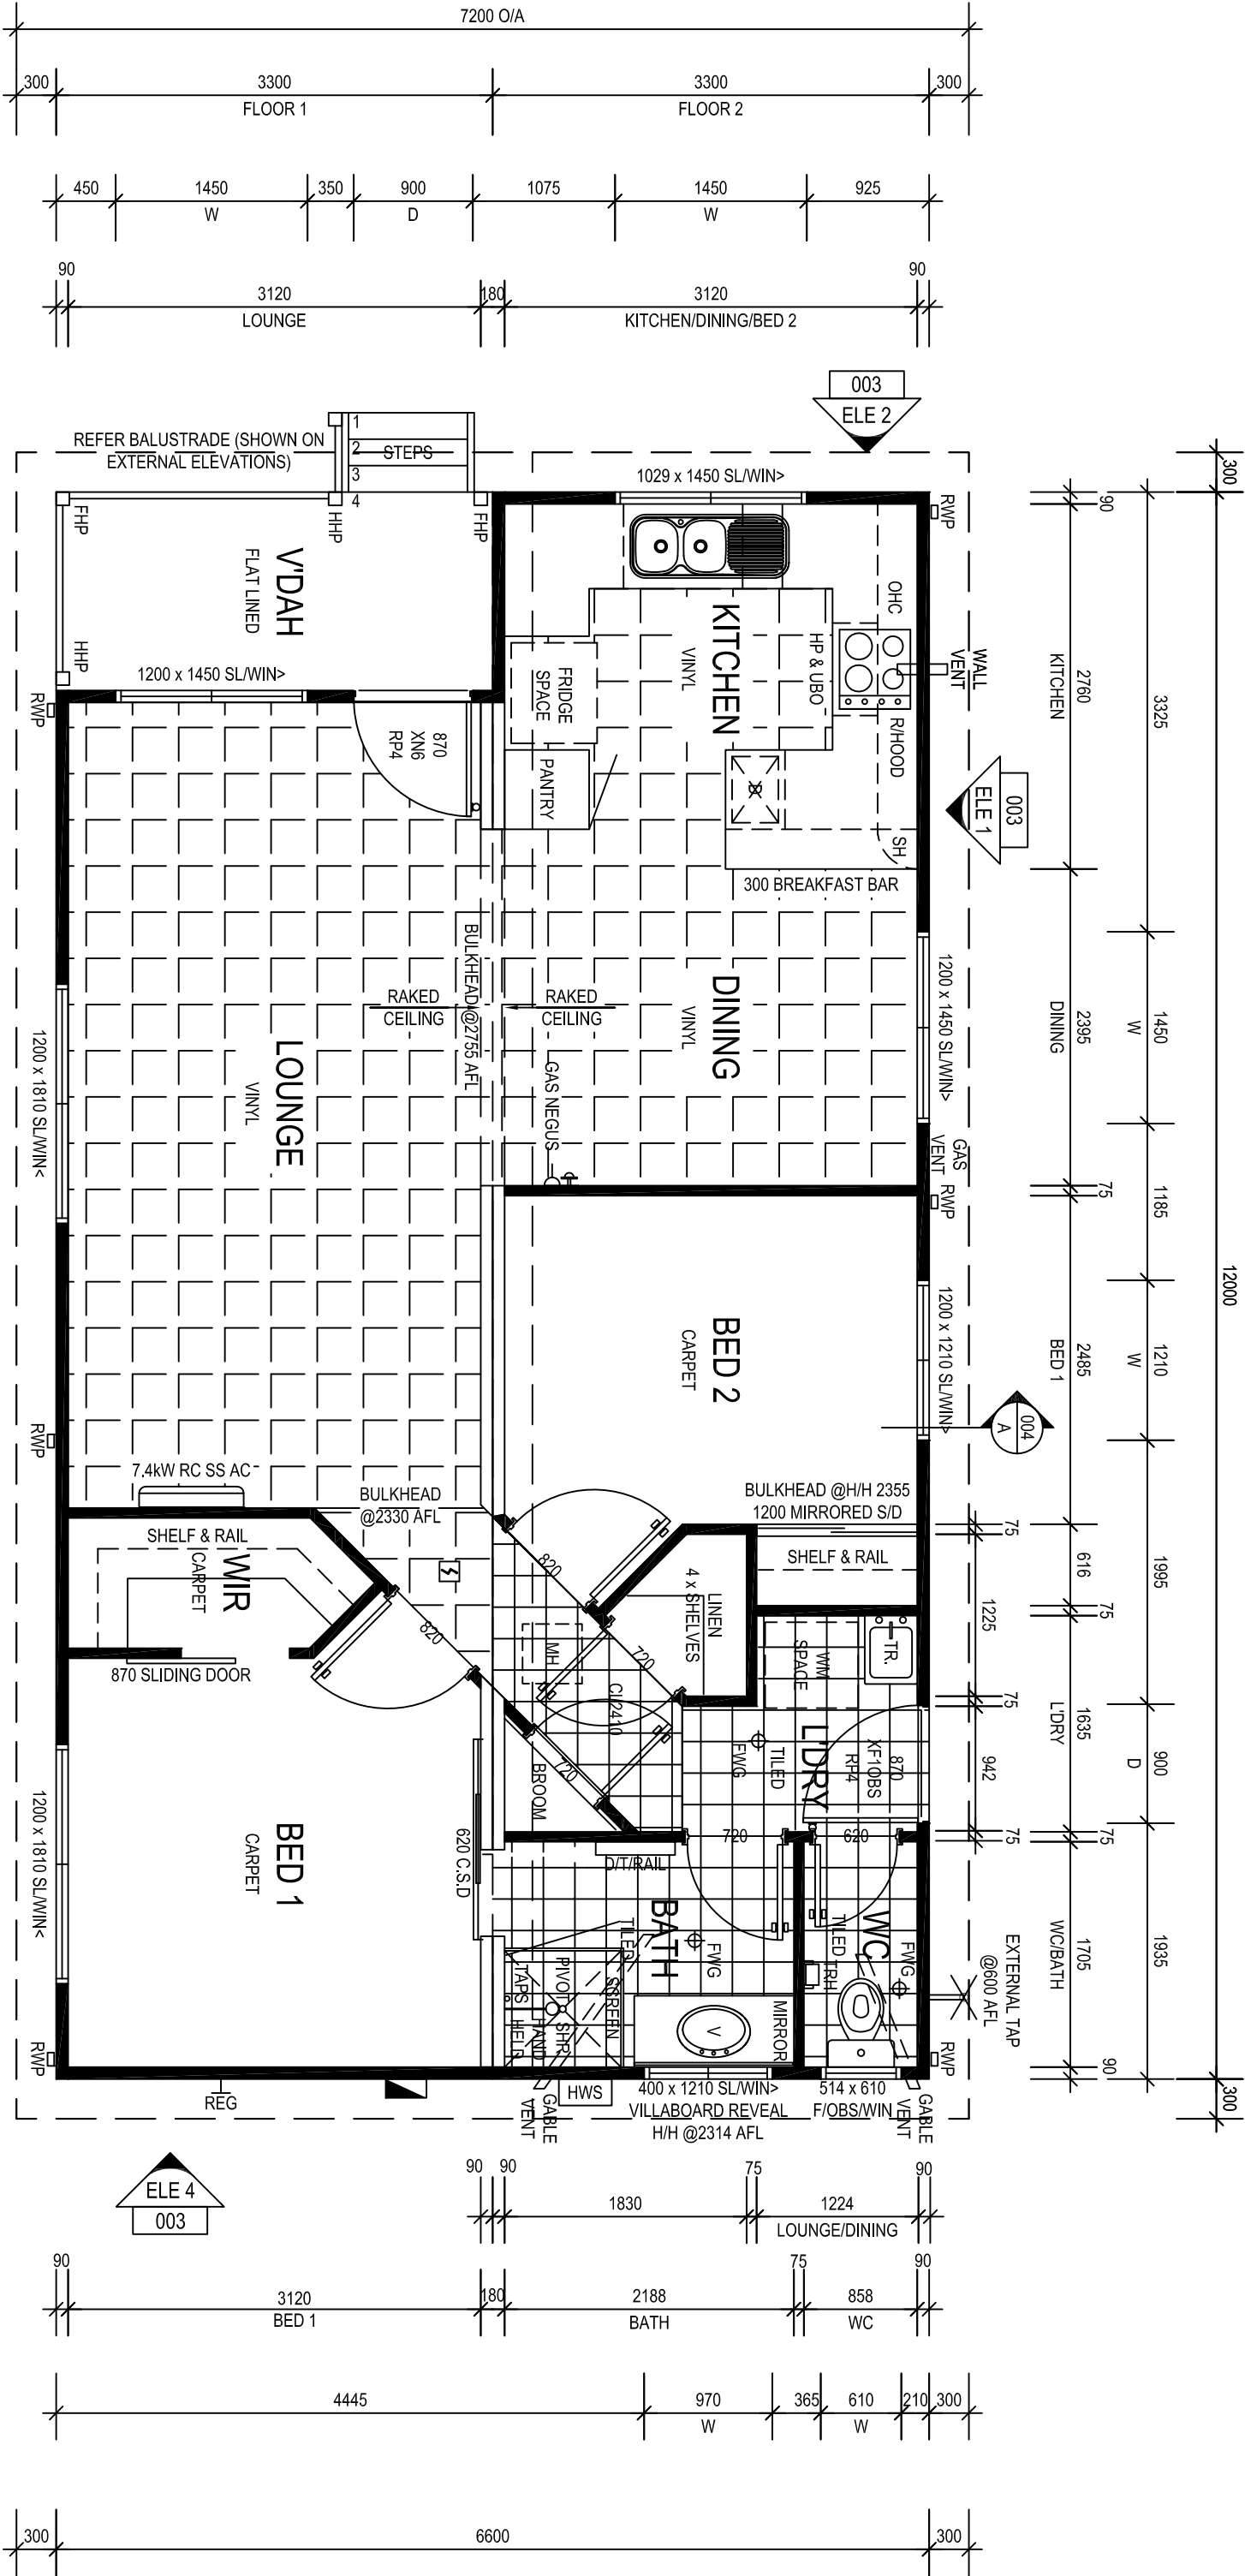


FLOOR PLAN

SCALE 1:50

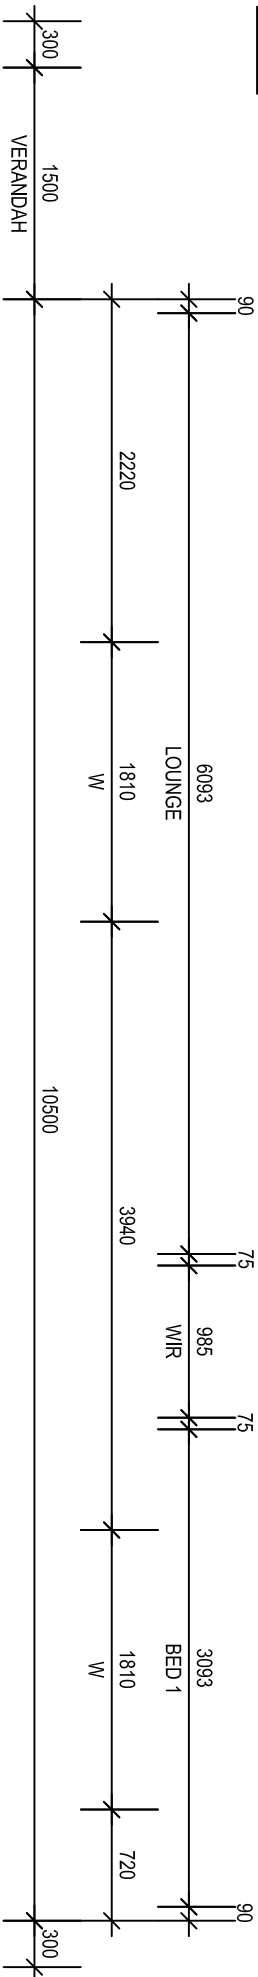


HEAD OFFICE				1240 ABERNETHY RD HIGH WYCOMBE W.A. 6057			
INTERSTATE BRANCHES:				555 WATERLOO CNR RD, BURTON S.A. 5110			
DALGETY RD ALICE SPRINGS N.T. 0870				58 MCKINNON RD, BERRIMAH, DARWIN			
PH: 8952 1699 FAX: 8952 1177				PH: 8280 5500 FAX: 8280 5511			
DRAWN BY: Dauginas				DATE: 08-03-11			
CHECKED BY: JK				DATE: 08-03-11			
SCALE: 1:50				DO NOT SCALE. REFER TO DIMENSIONS ONLY			
THIS DRAWING IS PROTECTED BY COPYRIGHT LAWS © 2007				JOB No: 12 x 6.6m SINCLAIR (CHASSIS FLOOR 1 & 2)			
DWG No: SQ0000-B01-07A				JOB No: TBA			
REV: 0				SHEET: A3			

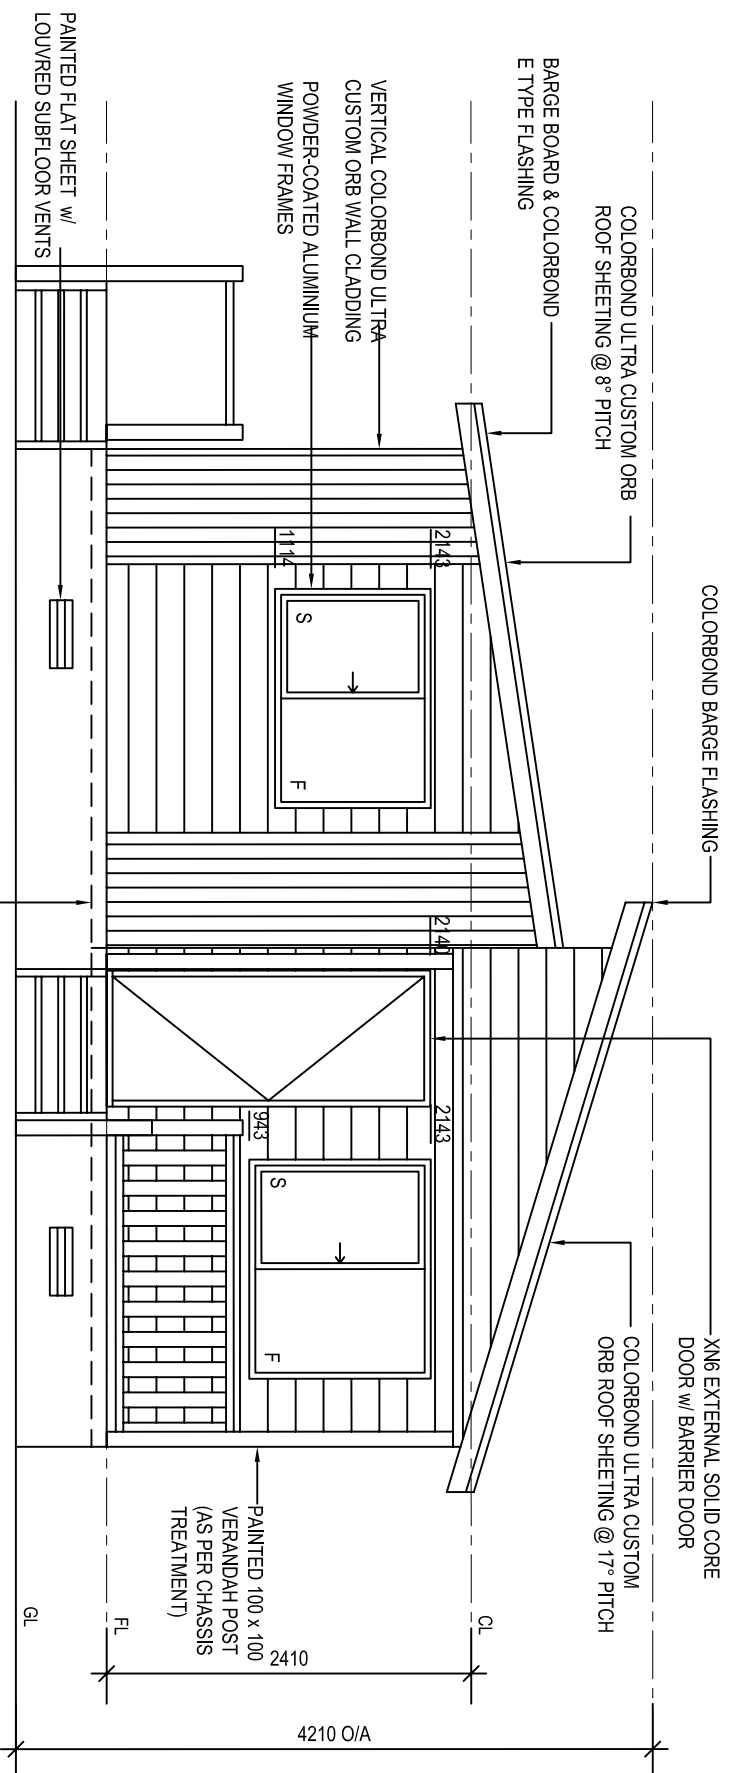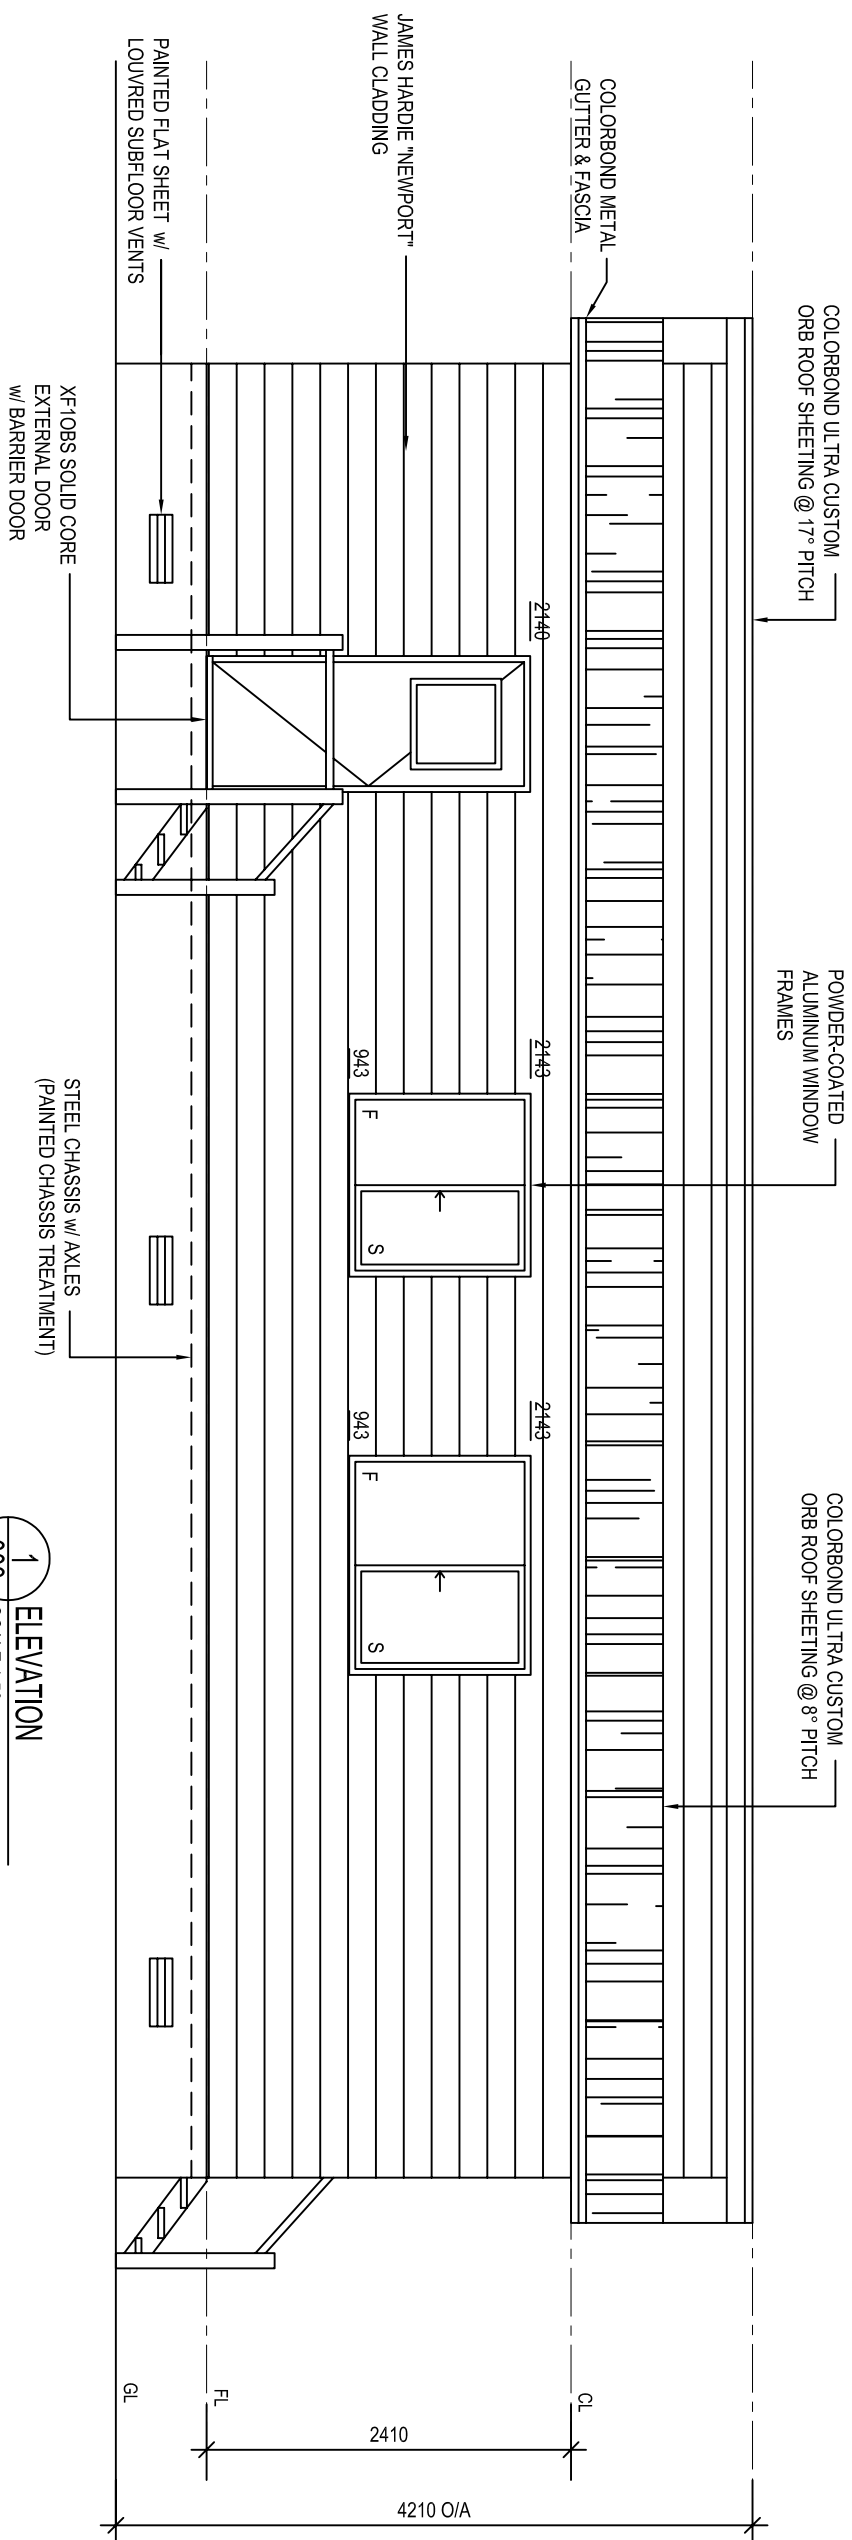


0	ISSUED FOR CONSTRUCTION	DD	08-03-11
REV	DESCRIPTION	INIT	DATE

HEAD OFFICE 1240 ABERNETHY RD HIGH WYCOMBE W.A. 6057 PH: (08) 9281 7500 FAX: (08) 9281 7580 EMAIL: info@fleeetwood.com.au				
INTERSTATE BRANCHES:				
DALGETTY RD ALICE SPRINGS N.T. 0870		555 WATERLOO CNR RD, BURTON S.A. 5110		
PH: 0932 1699 FAX: 0932 1177		PK: 8280 5500 FAX: 8280 5511		
N.T. 0820 PH: 0932 4900 FAX: 0932 4888		56 MCKINNON RD. BERRIARR, DARWIN		
DRAWN BY:	DATE:	CHECKED BY:	DATE:	SCALE:
daunigas	08-03-11	JK	08-03-11	1:50
THIS DRAWING IS PROTECTED BY		DO NOT SCALE. REFER TO		
COPYRIGHT LAWS © 2007		DIMENSIONS ONLY		

 Fleetwood			
CLIENT:			
FLEETWOOD PTY LTD			
LOCATION:			
FLEETWOOD DISPLAY VILLAGE			
JOB NO:			
12 x 6.6m SINCLAIR (ELEVATIONS)			
DWG NO:	JOB NO:	REV:	SHEET:
SQ0000-B01-03	TBA	0	A3

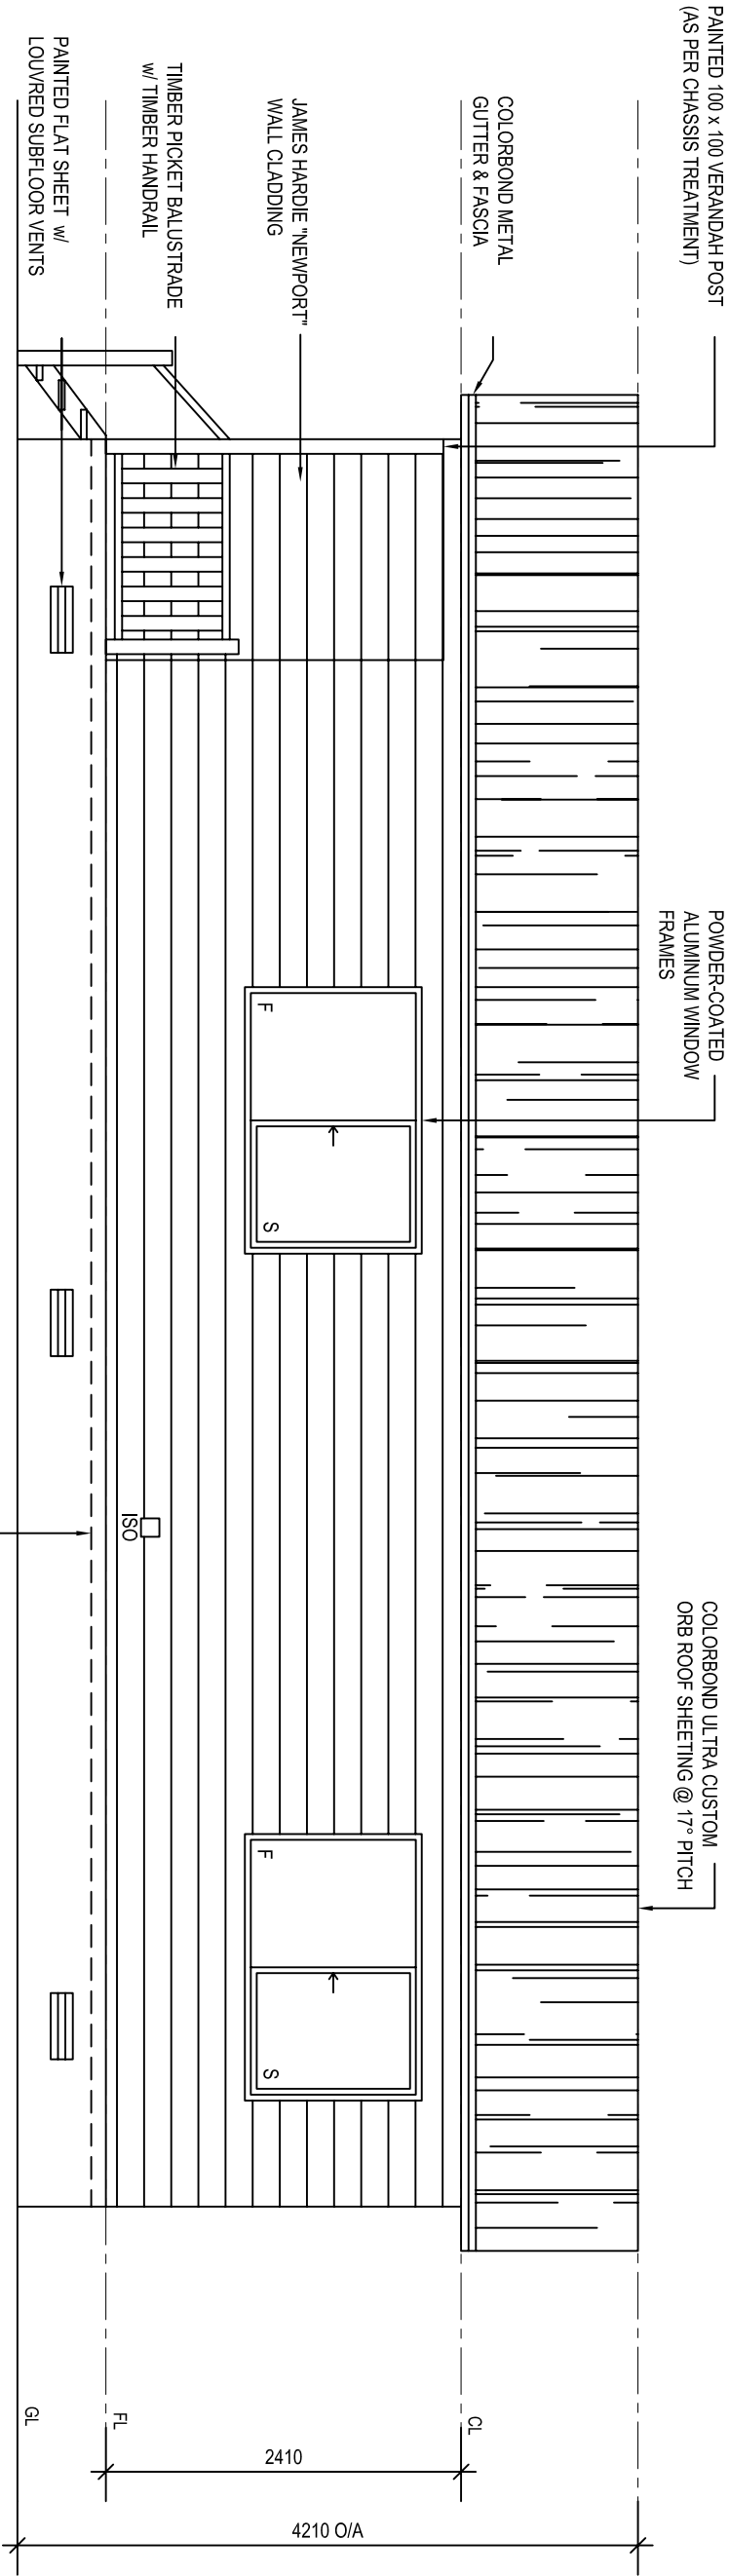

3 ELEVATION
003 SCALE 1:50

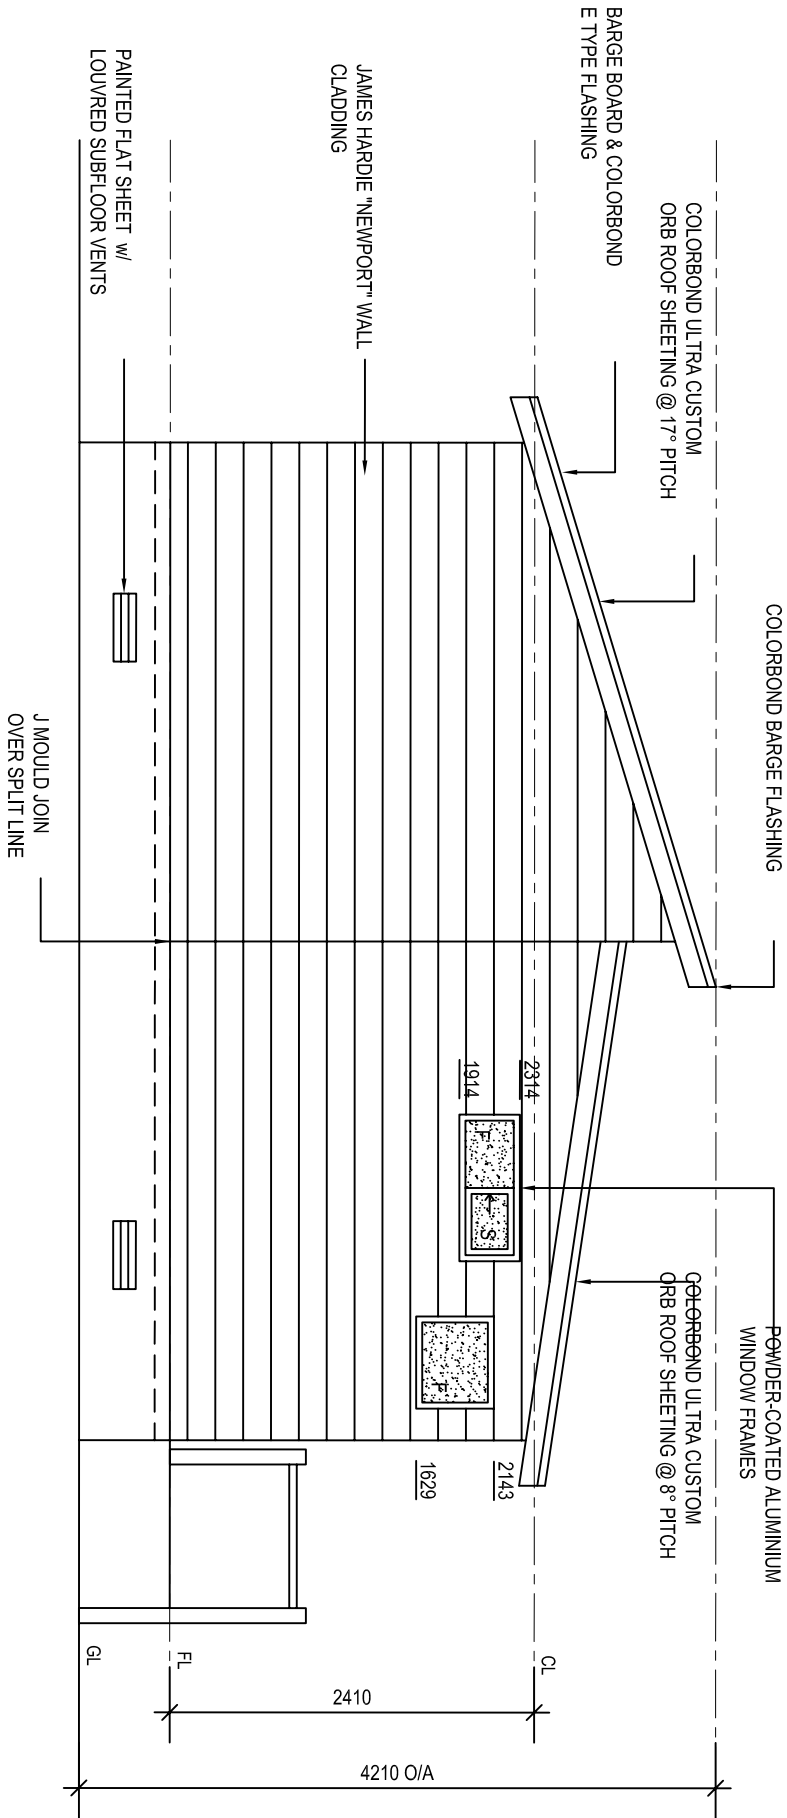

4 ELEVATION
003 SCALE 1:50

BUILDING DESIGN CRITERIA
Wind Load - in Accordance with AS.1170.2.2002
REGION A, TERRAIN CATEGORY 2
Annual Probability of Exceedance 1:500
MAX REGIONAL WIND SPEED - V500 = 45 m/s
BCA CLASSIFICATION - CLASS 1a

CLIMATE ZONE 6

0	ISSUED FOR CONSTRUCTION	DD	08-03-11	
REV	DESCRIPTION	INIT	DATE	

1240 ABERNETHY RD HIGH WYCOMBE W.A. 6057

PH: (08) 9281 7500 FAX: (08) 9281 7580

EMAIL: info@fleetwood.com.au

INTERSTATE BRANCHES:

DALGETY RD ALICE SPRINGS N.T. 0870
PH: 8932 1699 FAX: 8932 1177

568 MCKINNON RD. BERRIMAH, DARWIN
N.T. 0820 PH: 8932 4900 FAX: 8932 4888

CLIENT:

FLEETWOOD PTY LTD

LOCATION:

FLEETWOOD DISPLAY VILLAGE

12 x 6.6m SINCLAIR (ELEVATIONS)

DWG No: SQ0000- B01-03A

JOB No: TBA

REV: 0


SHEET: A3

THIS DRAWING IS PROTECTED BY COPYRIGHT LAWS © 2007

DO NOT SCALE. REFER TO DIMENSIONS ONLY





Fleetwood

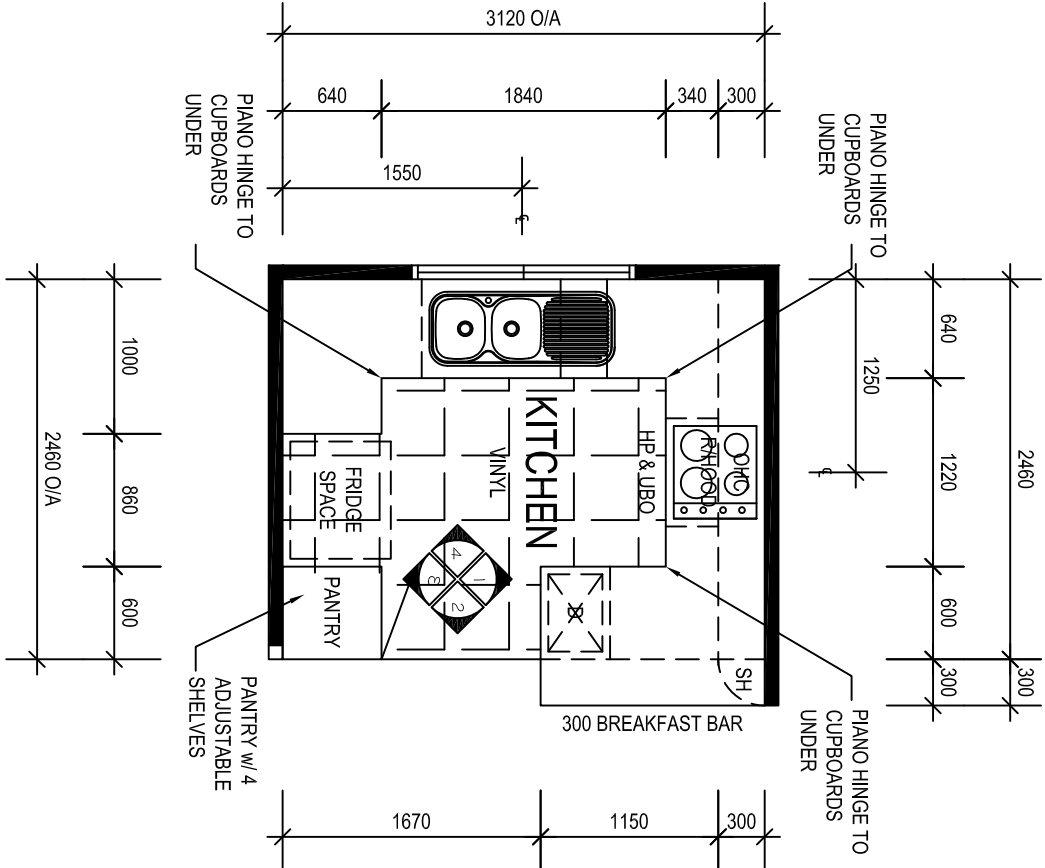


KITCHEN LAYOUT

SCALE 1:50

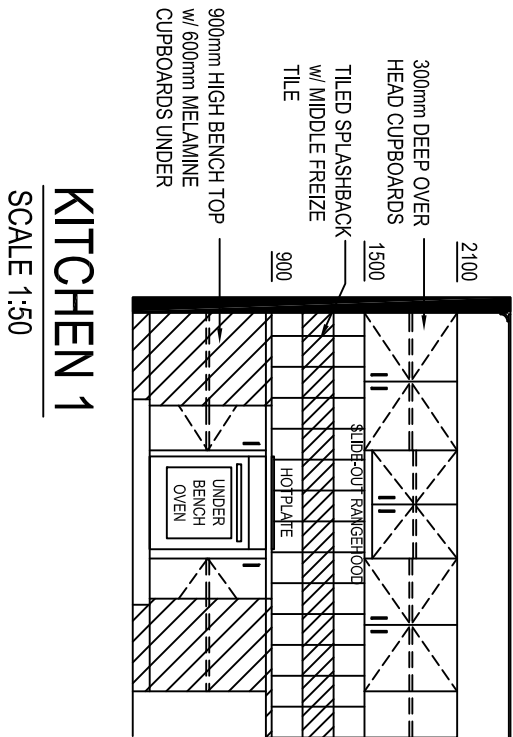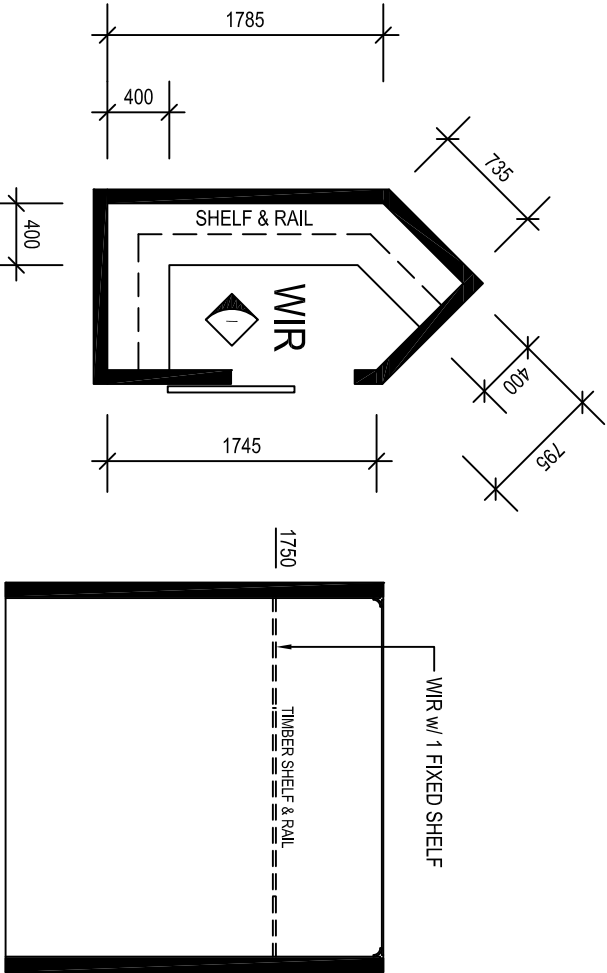


KITCHEN 1

SCALE 1:50

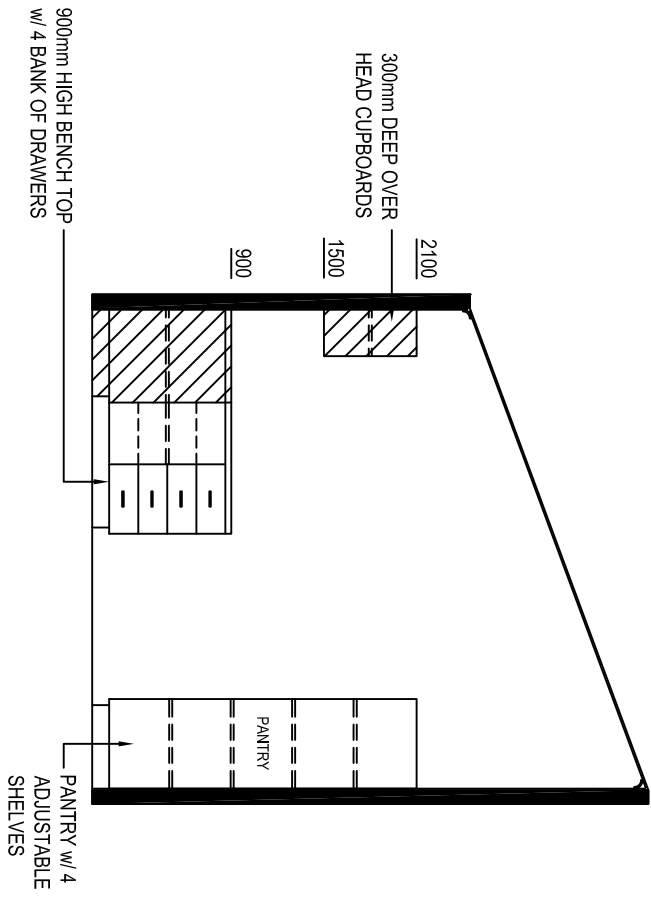


KITCHEN 2

SCALE 1:50

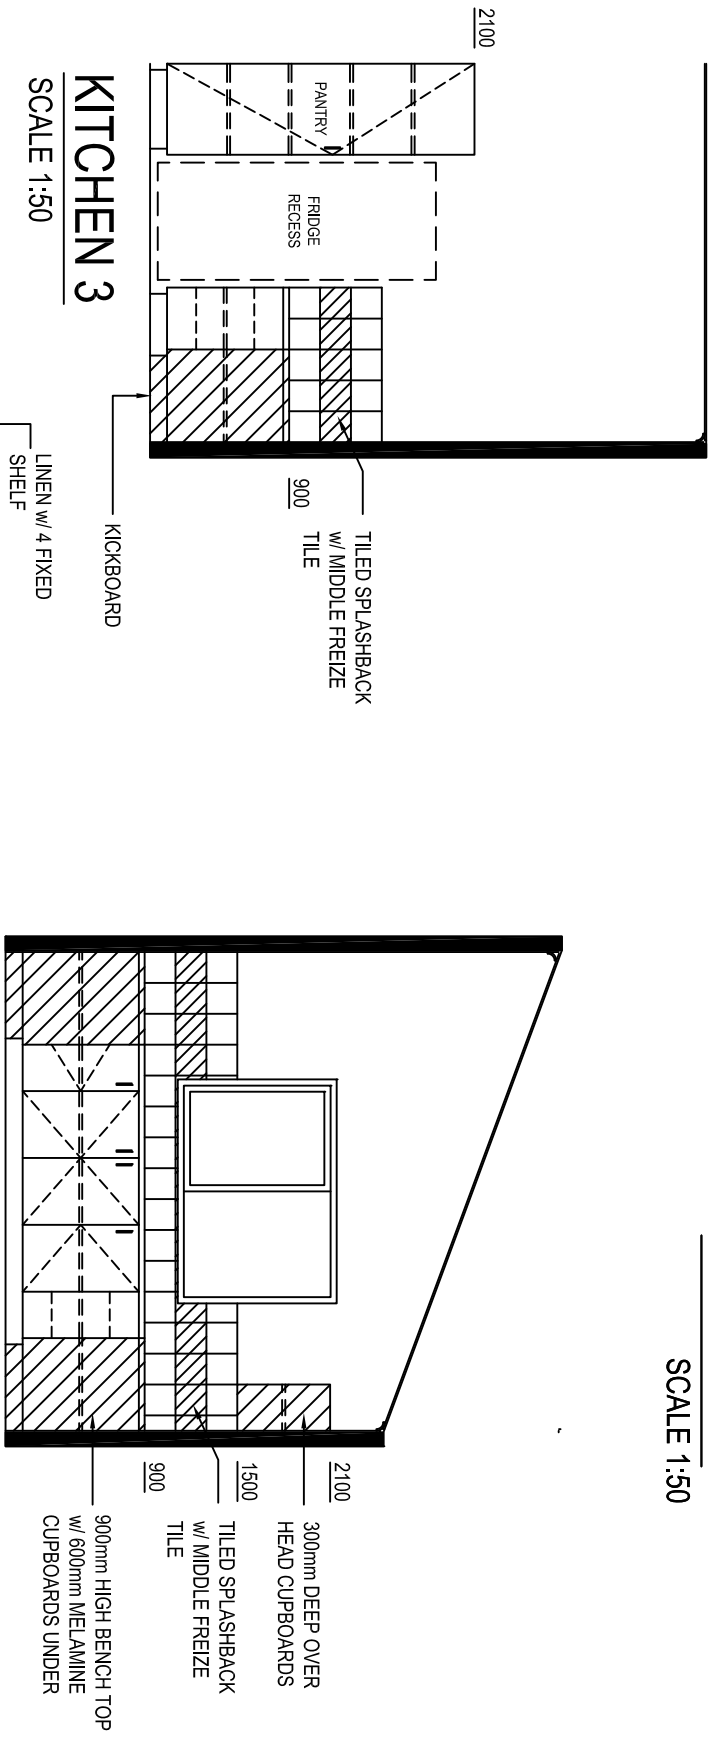


KITCHEN 3

SCALE 1:50

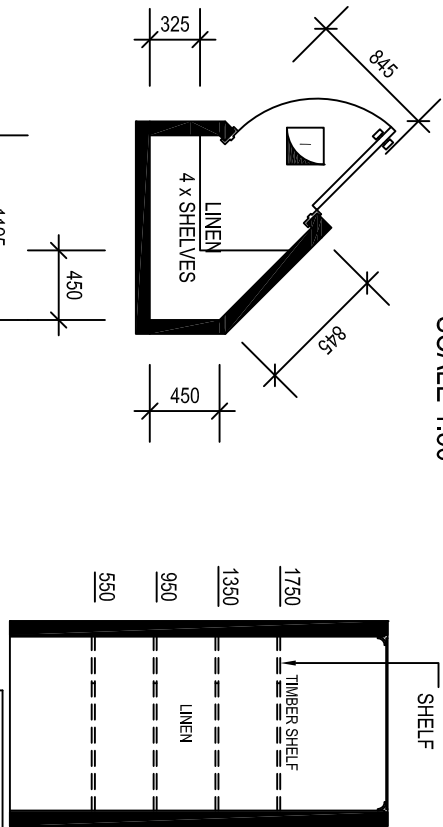


KITCHEN 4

SCALE 1:50

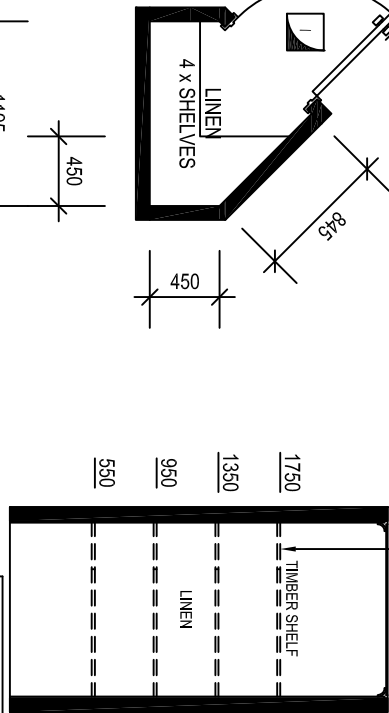


WIR LAYOUT

SCALE 1:50

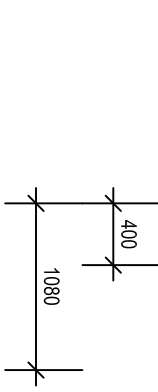


WIR 1

SCALE 1:50

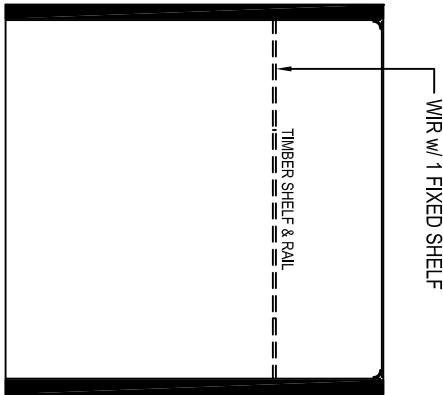


LINEN LAYOUT

SCALE 1:50



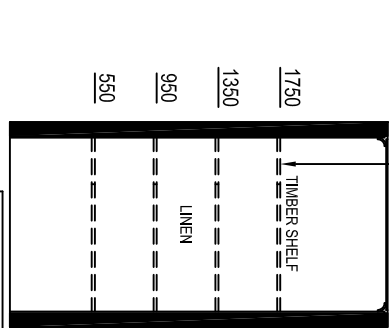


LINEN 1

SCALE 1:50

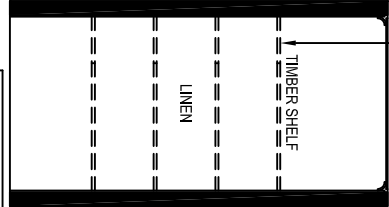


						FLEETWOOD BUILDERS INTERIOR	
						JOB No: 12 x 6.6m SINCLAIR (INTERNAL ELEVATIONS)	
						DWG No: SQ0000-B01-05	
						JOB No: TBA	REV: 0
						SHEET: A3	
0	ISSUED FOR CONSTRUCTION	DD	08-03-11	THIS DRAWING IS PROTECTED BY COPYRIGHT LAWS © 2007			
REV	DESCRIPTION	INT	DATE	DO NOT SCALE. REFER TO DIMENSIONS ONLY			

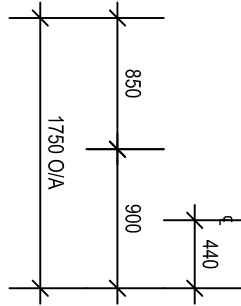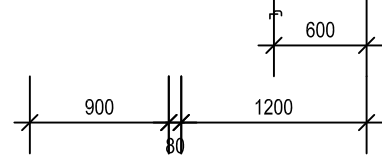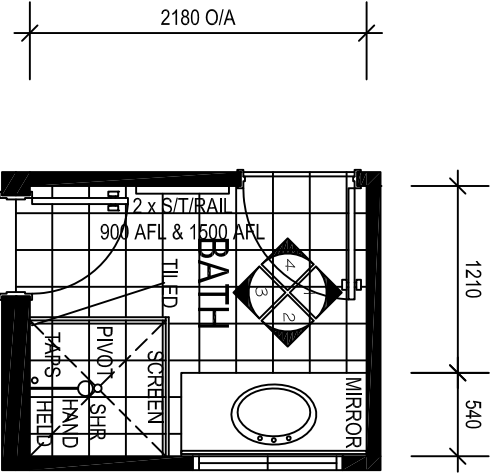


BATHROOM LAYOUT

SCALE 1:50

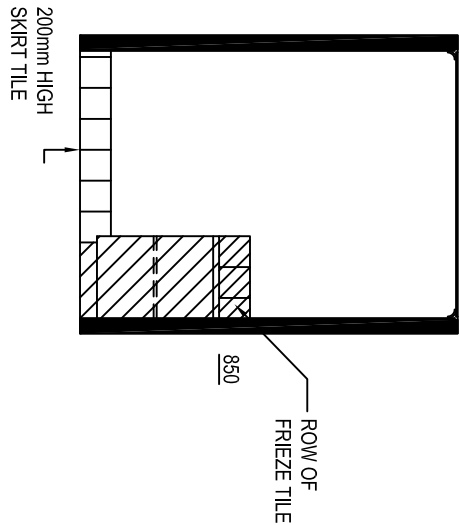


BATHROOM 1

SCALE 1:50

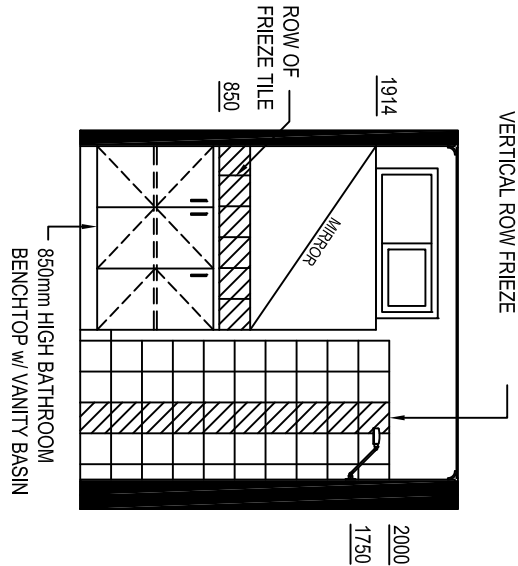



BATHROOM 2

SCALE 1:50

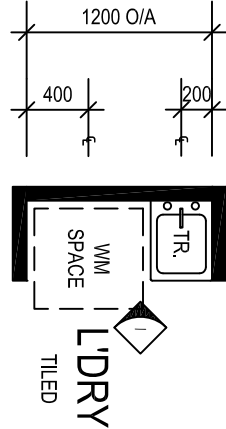



L'DRY LAYOUT

SCALE 1:50

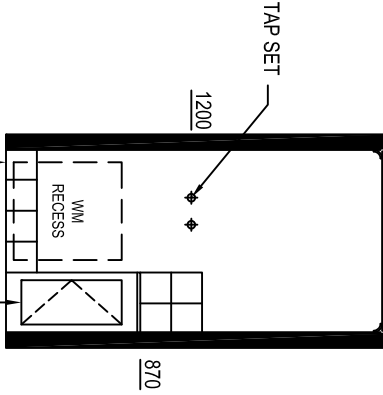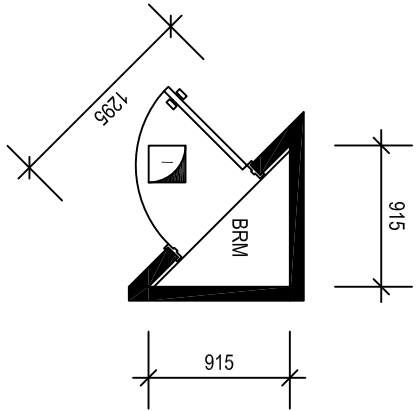


L'DRY 1

SCALE 1:50

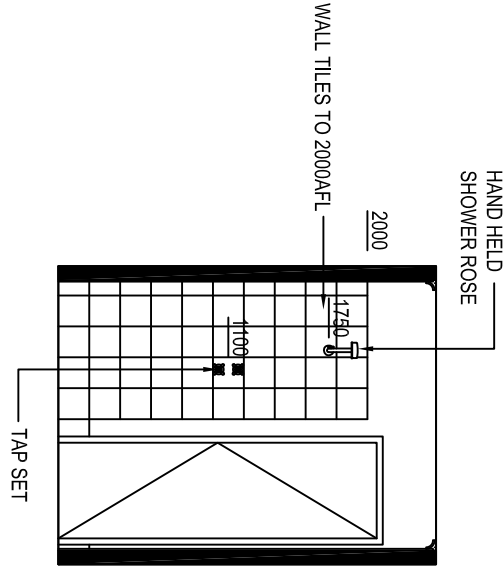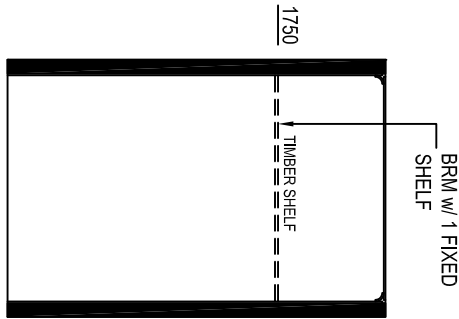

BATHROOM 3

SCALE 1:50

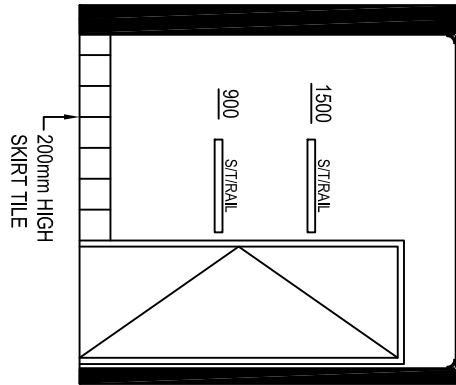


BATHROOM 4


SCALE 1:50

REV	DESCRIPTION	INIT	DATE
0	ISSUED FOR CONSTRUCTION	DD	08-03-11

HEAD OFFICE			
1240 ABERNETHY RD HIGH WYCOMBE W.A. 6057			
PH: (08) 9281 7500 FAX: (08) 9281 7580			
EMAIL: info@fleetwood.com.au INTERNET: www.fleetwood.com.au			
INTERSTATE BRANCHES:		555 WATERLOO CNR RD, BURTON S.A. 5110	
DALGETY RD ALICE SPRINGS N.T. 0870		PH: 8280 5500 FAX: 8280 5511	
PH: 8952 1699 FAX: 8952 1177		38 MCKINNON RD, BERRIMAH, DARWIN N.T. 0820 PH: 8932 4900 FAX: 8932 4888	
DRAWN BY:	DATE:	CHECKED BY:	DATE:
Dauginas	08-03-11	JK	08-03-11
THIS DRAWING IS PROTECTED BY COPYRIGHT LAWS © 2007		DO NOT SCALE. REFER TO DIMENSIONS ONLY	
CLIENT:		FLEETWOOD PTY LTD	
LOCATION:		FLEETWOOD DISPLAY VILLAGE	
JOB No:		12 x 6.6m SINCLAIR (INTERNAL ELEVATIONS)	
DWG No:	SQ0000-B01-05A	JOB No:	TBA
REV: 0		SHEET: A3	

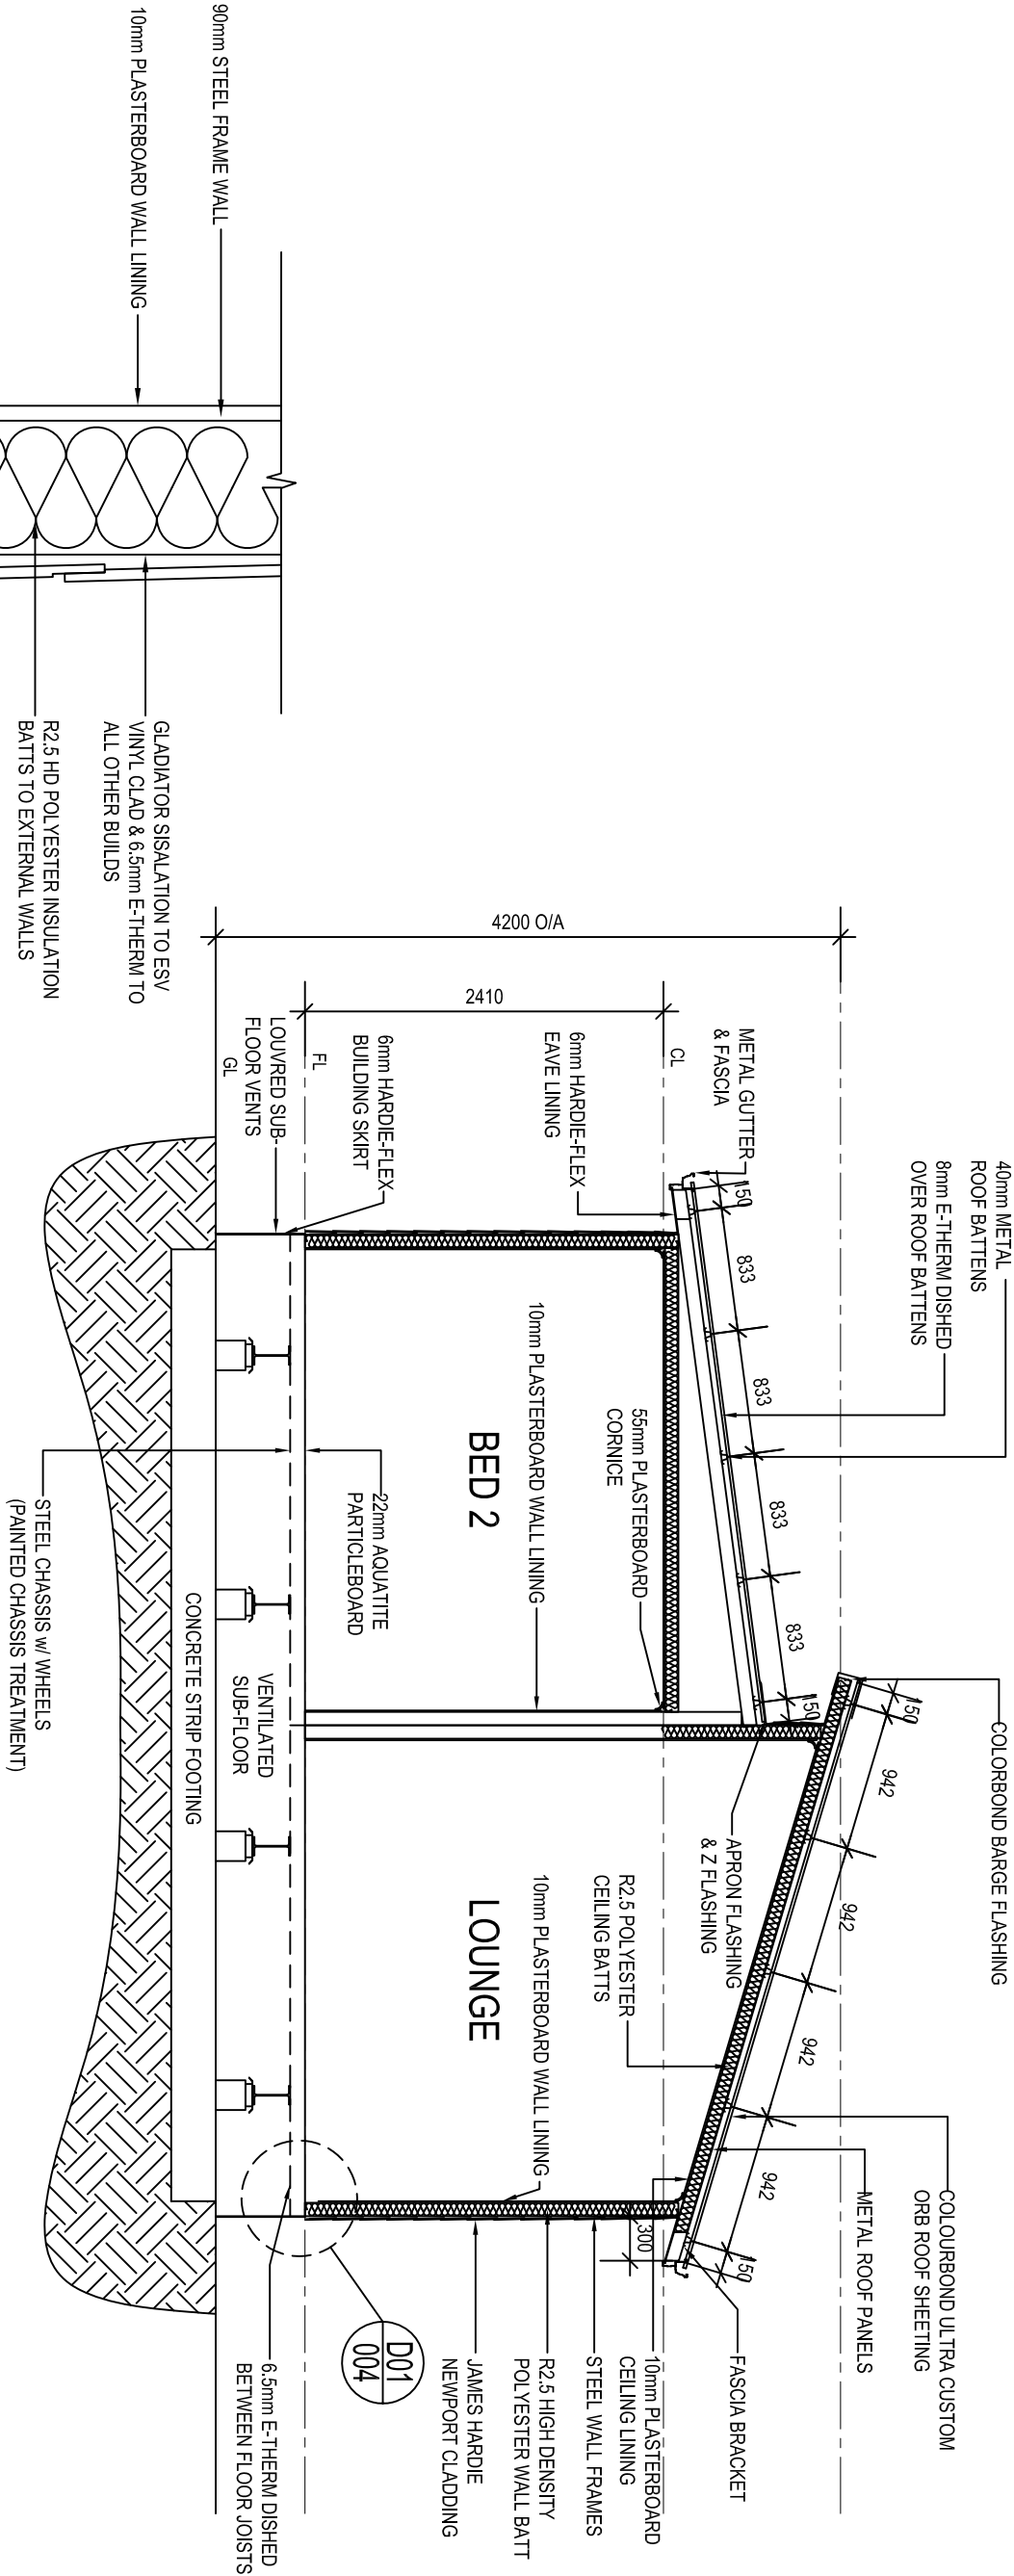

A SECTION AA
001 SCALE 1:50

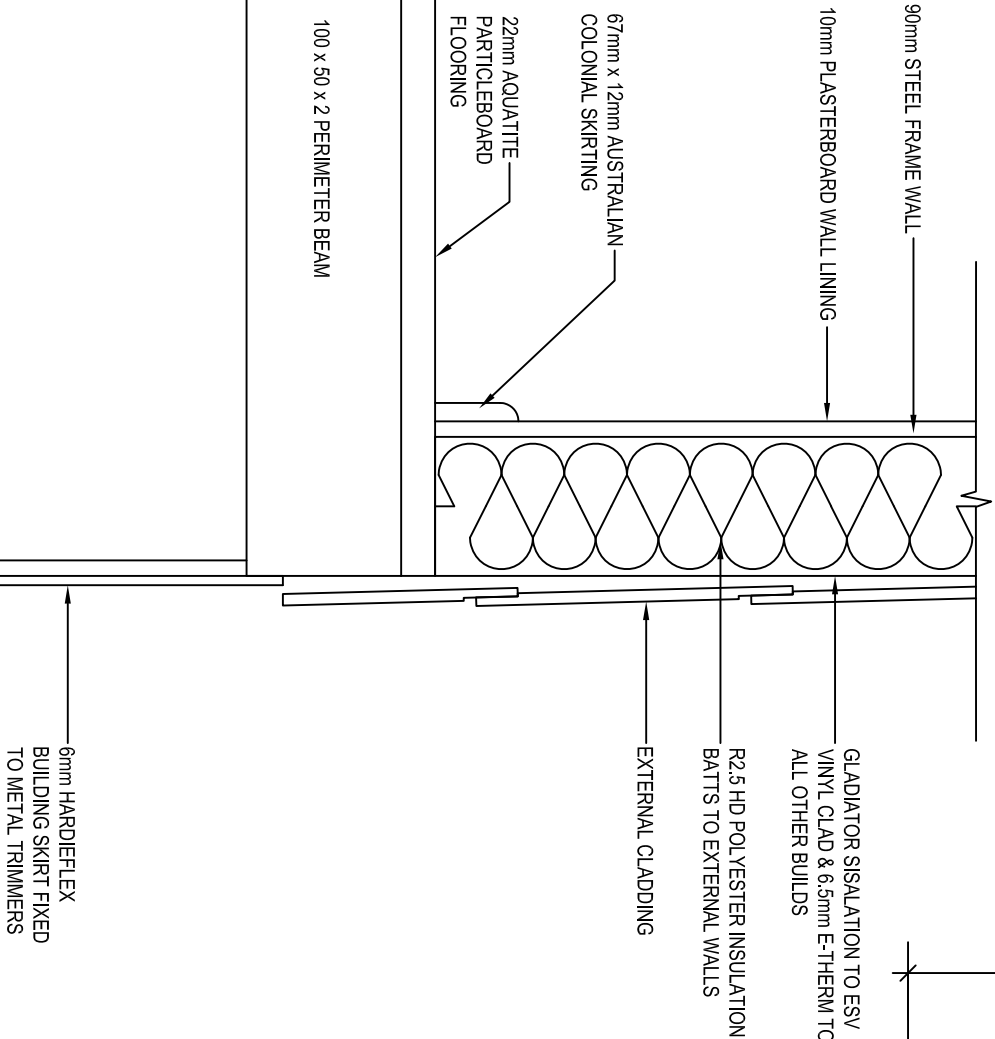

REV	DESCRIPTION	INIT	DATE
0	ISSUED FOR CONSTRUCTION	DD	08-03-11

1240 ABERNETHY RD HIGH WYCOMBE W.A. 6057

PH: (08) 9281 7500 FAX: (08) 9281 7580

EMAIL: info@fleetwood.com.au

INTERSTATE BRANCHES:

DALGETY RD ALICE SPRINGS N.T. 0870 PH: 8952 1699 FAX: 8952 1177

565 WATERLOO CNR RD, BURTON S.A. 5110 PH: 8280 5500 FAX: 8280 5511

38 MCKINNON RD, BERRIMAH, DARWIN N.T. 0820 PH: 8932 4900 FAX: 8932 4888

CLIENT:

FLEETWOOD PTY LTD

LOCATION:

FLEETWOOD DISPLAY VILLAGE

12 x 6.6m SINCLAIR (SECTION & DETAIL)

DWG No: SQ0000-B01-04


JOB No: TBA

REV: 0

SHEET: A3


SECTION DETAIL

004 SCALE 1:5

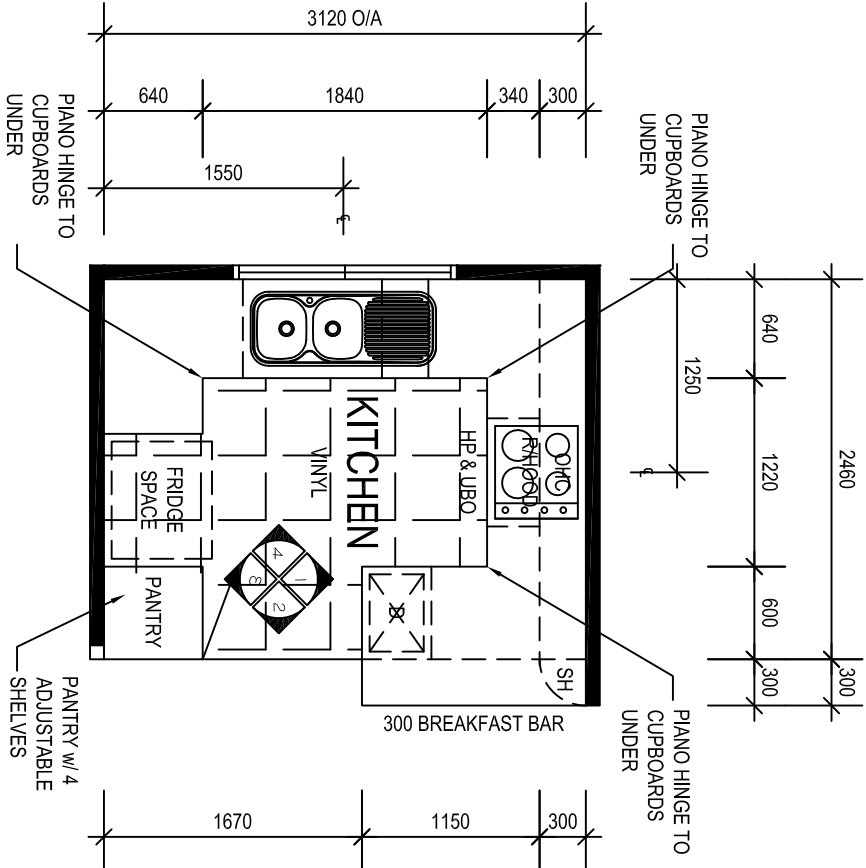

KITCHEN LAYOUT

SCALE 1:50

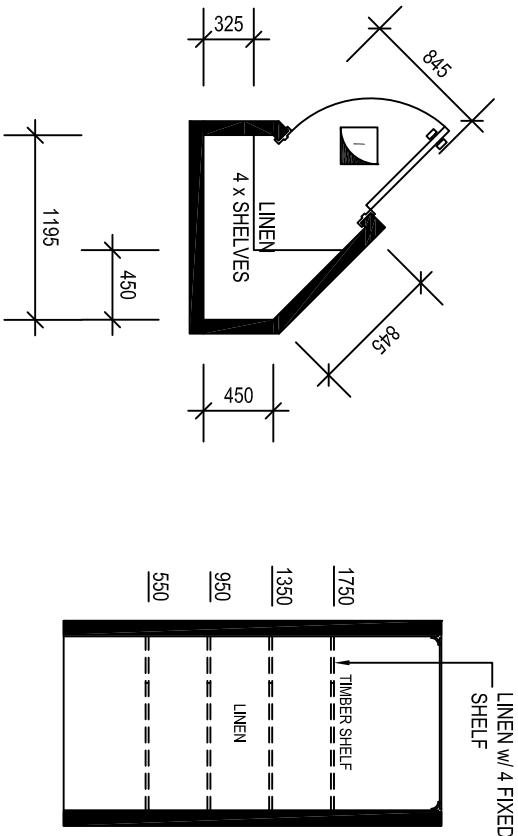


LINEN LAYOUT

SCALE 1:50


LINEN 1

SCALE 1:50

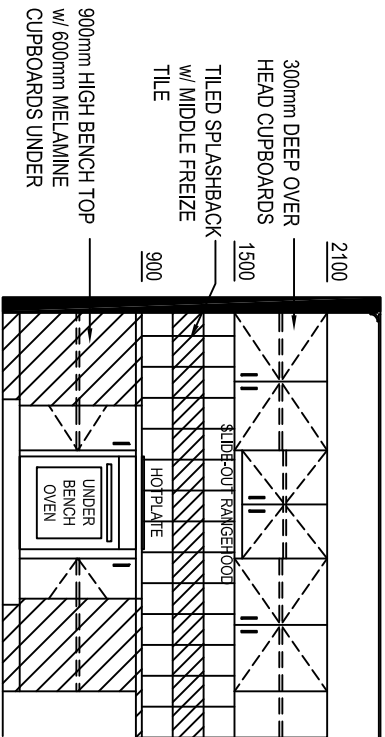


KITCHEN 1

SCALE 1:50

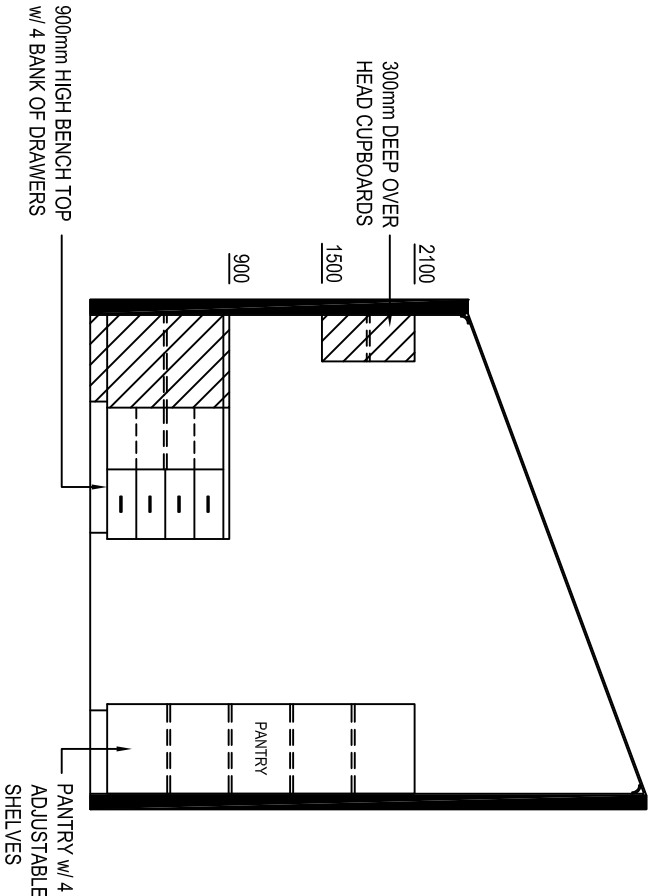


KITCHEN 2

SCALE 1:50

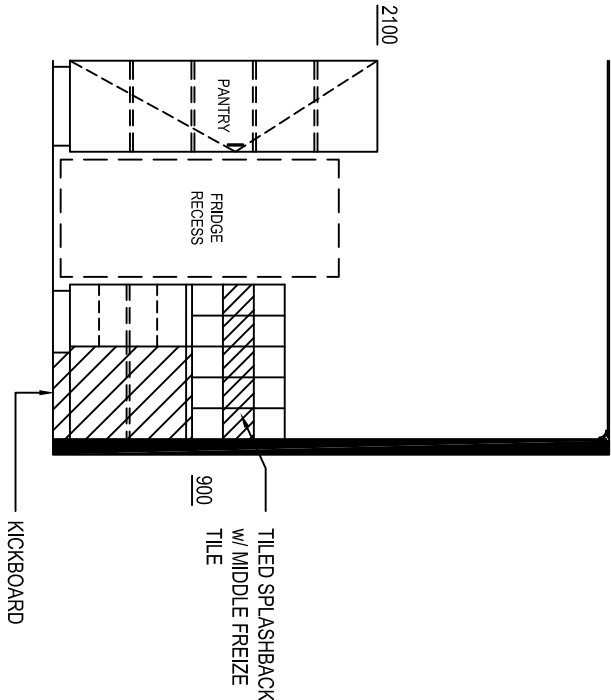

KITCHEN 3

SCALE 1:50

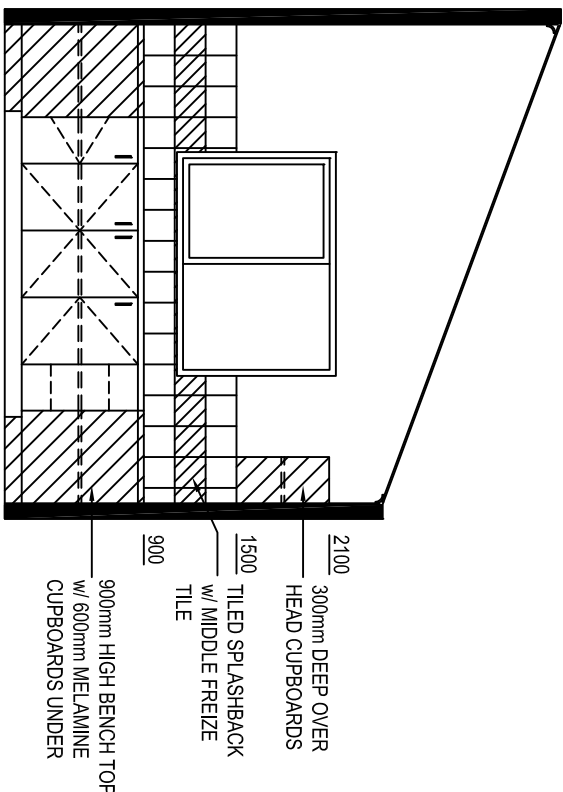




KITCHEN 4

SCALE 1:50

REV	DESCRIPTION	INIT	DATE
0	ISSUED FOR CONSTRUCTION	DD	08-03-11


HEAD OFFICE			
1240 ABERNETHY RD HIGH WYCOMBE W.A. 6057			
PH: (08) 9281 7500 FAX: (08) 9281 7580			
EMAIL: info@fleetwood.com.au INTERNET: www.fleetwood.com.au			
INTERSTATE BRANCHES:		555 WATERLOO CNR RD, BURTON S.A. 5110	
DALGETY RD ALICE SPRINGS N.T. 0870		PH: 8280 5500 FAX: 8280 5511	
PH: 8952 1699 FAX: 8952 1177		58 MCKINNON RD, BERRIMAH, DARWIN	
		N.T. 0820 PH: 8932 4900 FAX: 8932 4888	
DRAWN BY:	DATE:	CHECKED BY:	DATE:
Dauginas	08-03-11	JK	08-03-11
THIS DRAWING IS PROTECTED BY COPYRIGHT LAWS © 2007		DO NOT SCALE. REFER TO DIMENSIONS ONLY	
JOB No: 12 x 6.6m SINCLAIR (INTERNAL ELEVATIONS)		DWG No: SQ0000-B01-05	REV: 0
CLIENT: FLEETWOOD PTY LTD		JOB No: TBA	SHEET: A3
LOCATION: FLEETWOOD DISPLAY VILLAGE			



 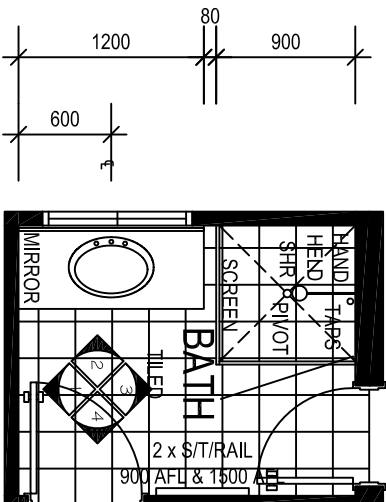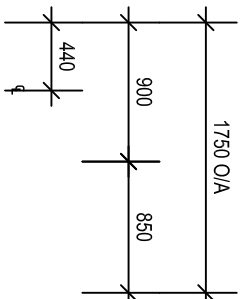



BATHROOM LAYOUT

SCALE 1:50

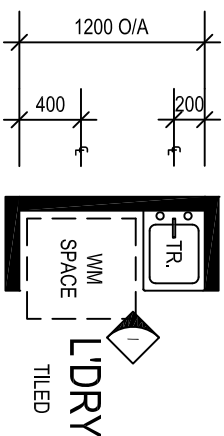



L'DRY LAYOUT

SCALE 1:50

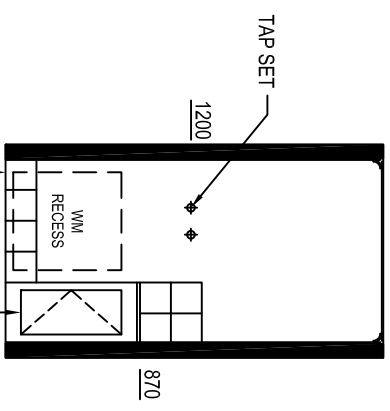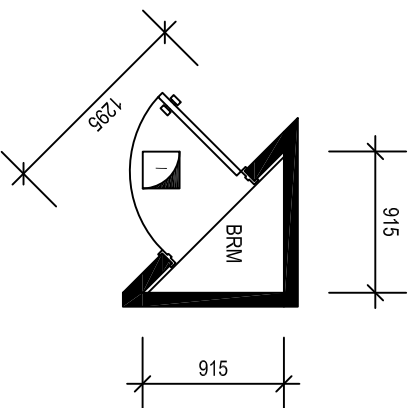


L'DRY 1

SCALE 1:50

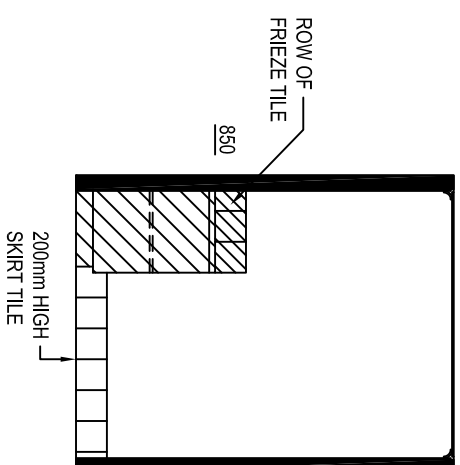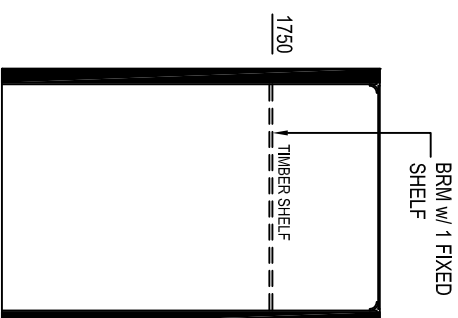



BATHROOM 1

SCALE 1:50

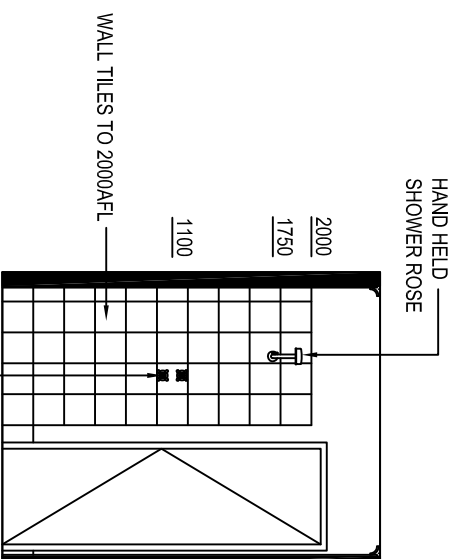


BATHROOM 3

SCALE 1:50

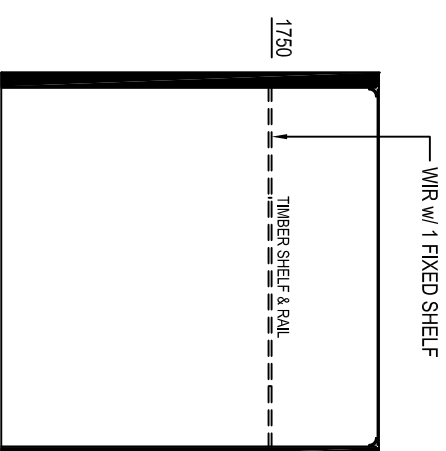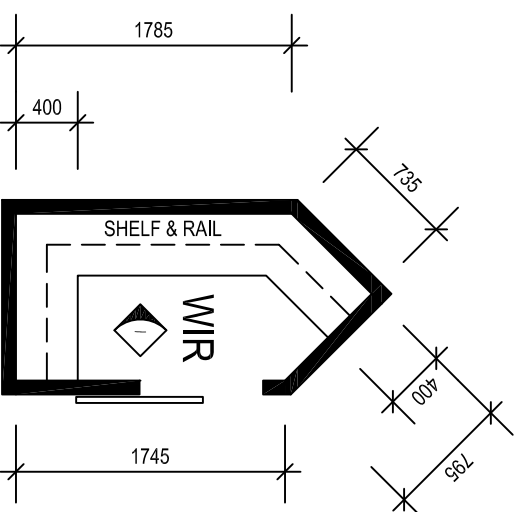


WIR 1

SCALE 1:50

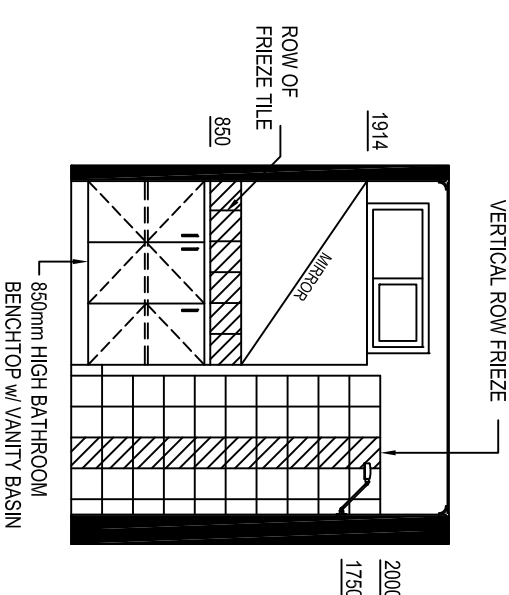

BATHROOM 2

SCALE 1:50

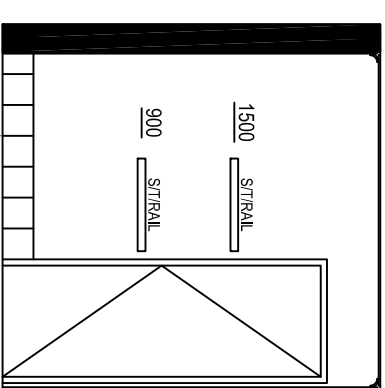


BATHROOM 4

SCALE 1:50

0	ISSUED FOR CONSTRUCTION	DD	08-03-11
REV	DESCRIPTION	INIT	DATE

HEAD OFFICE			
12240 ABERNETHY RD HIGH WYCOMBE W.A. 6057			
PH: (08) 9281 7500		FAX: (08) 9281 7580	
EMAIL: info@fleeewood.com.au		INTERNET: www.fleeewood.com.au	
INTERSTATE BRANCHES:		555 WATERLOO CWR RD, BURTON S.A. 5170	
DALGETY RD ALICE SPRINGS N.T. 0830		PH: 8280 5500 FAX: 8280 5511	
PH: 8932 1699 FAX: 8932 1177		58 MCKINNON RD, BERRI MAH, DARWIN	
N.T. 0820 PH: 8932 4900 FAX: 8932 4888			
DRAWN BY:	DATE:	CHECKED BY:	DATE:
Daugas	08-03-11	JK	08-03-11
			SCALE:
			1:50
THIS DRAWING IS PROTECTED BY		DO NOT SCALE. REFER TO	
COPYRIGHT LAWS © 2007		DIMENSIONS ONLY	

			
CLIENT:			
FLEETWOOD PTY LTD			
LOCATION:			
FLEETWOOD DISPLAY VILLAGE			
JOB No:			
12 x 6.6m SINGLAIR (INTERNAL ELEVATIONS)			
DWG No:	JOB No:		REV:
SQ0000-B01-05A	TBA		0
SHEET:		A3	

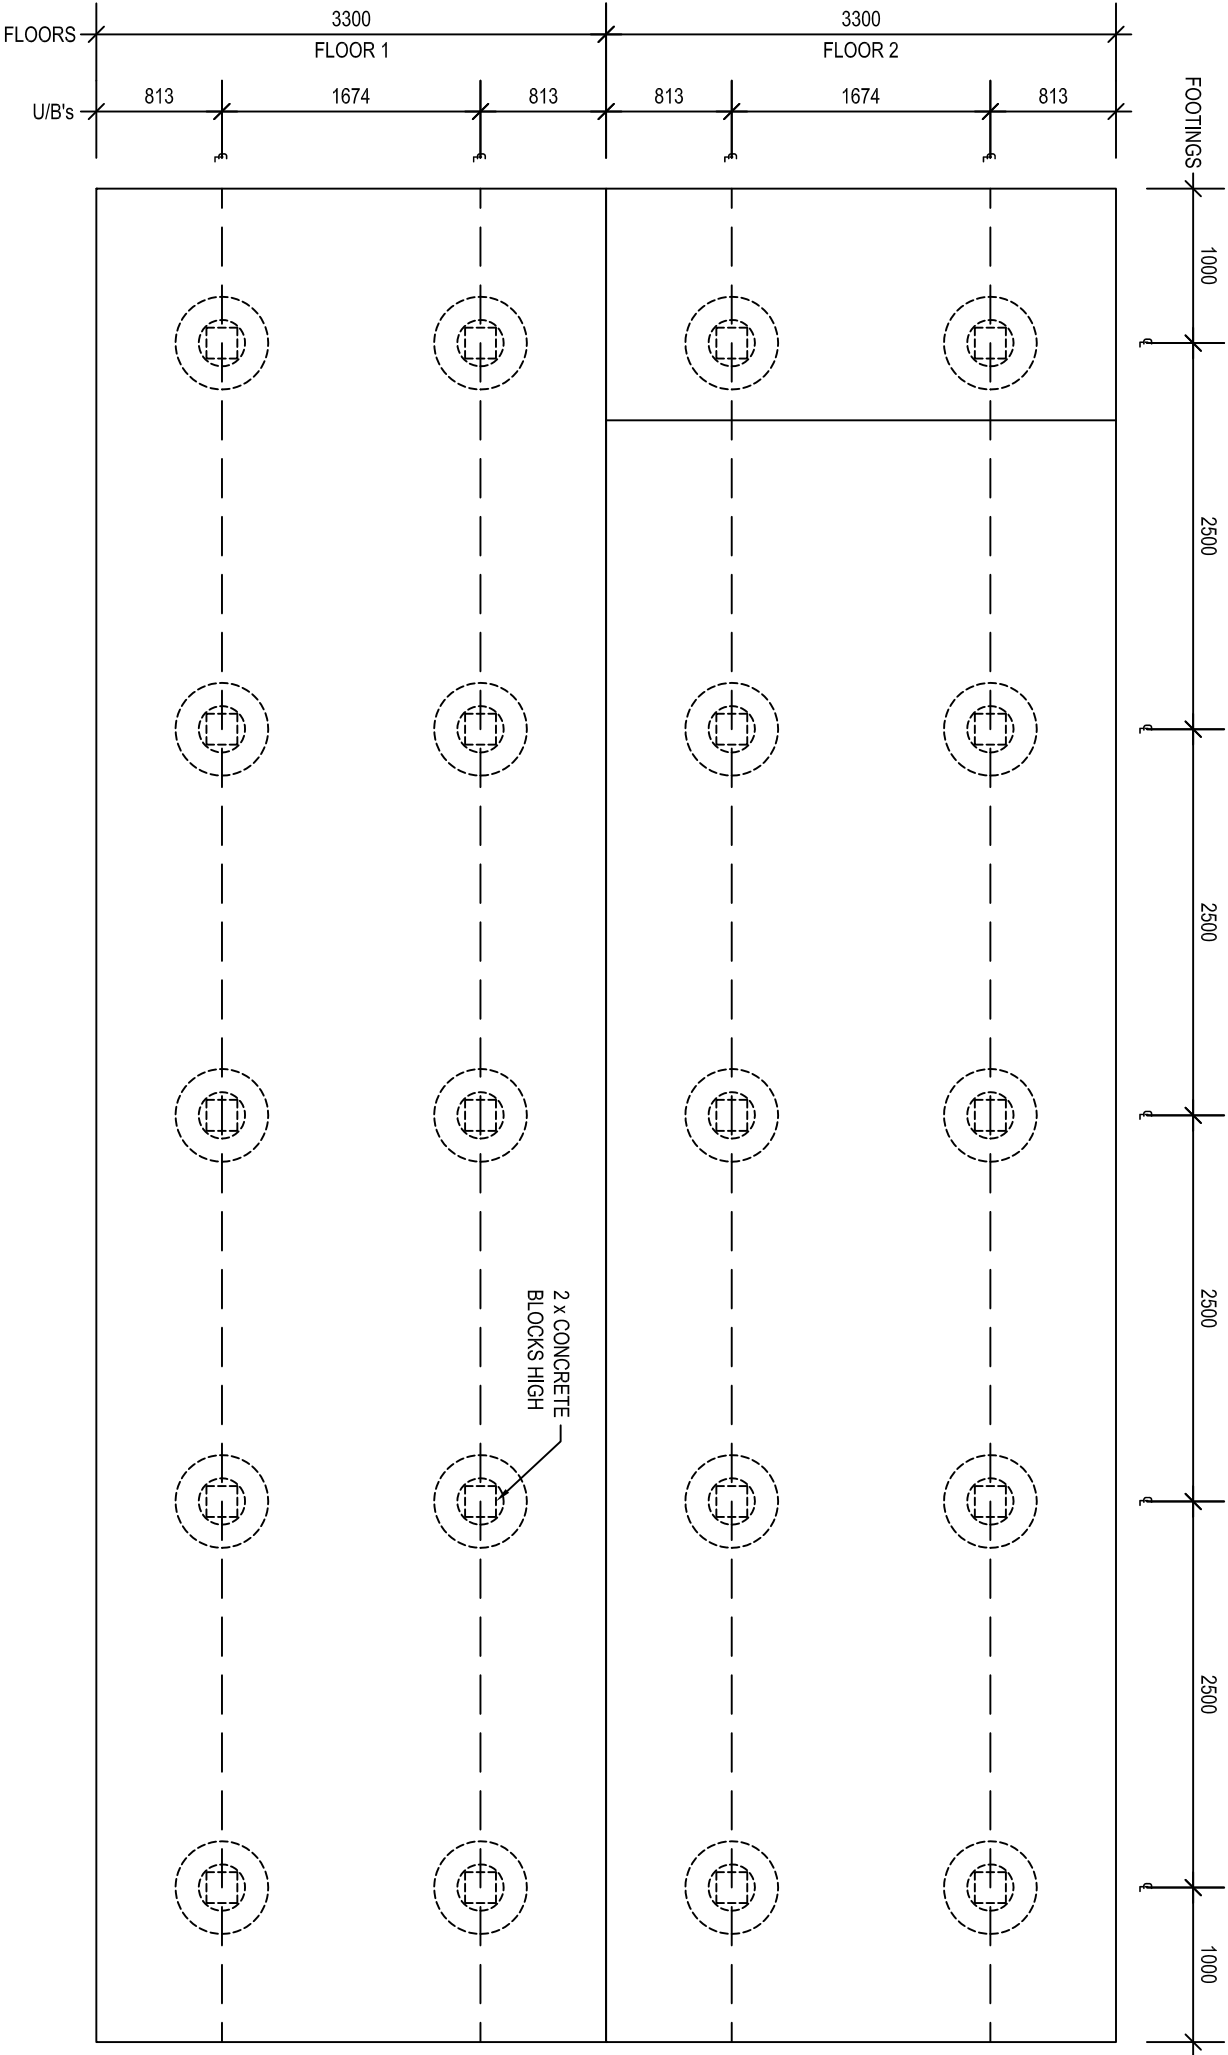

FOOTING LAYOUT

SCALE 1:50

1240 ABERNETHY RD HIGH WYCOMBE W.A. 6057

PH: (08) 9281 7500 FAX: (08) 9281 7580

EMAIL: info@fleetwood.com.au

INTERSTATE BRANCHES:

DALGETY RD ALICE SPRINGS N.T. 0870
PH: 8952 1699 FAX: 8952 1177

555 WATERLOO CNR RD, BURTON S.A. 5110
PH: 8280 5500 FAX: 8280 5511

58 MCKINNON RD, BERRIMAH, DARWIN
N.T. 0820 PH: 8932 4900 FAX: 8932 4888

CLIENT:

FLEETWOOD PTY LTD

LOCATION:

FLEETWOOD DISPLAY VILLAGE

12 x 6.6m SINCLAIR (FOOTING LAYOUT)

DWG No: SQ0000-B01-06

JOB No: TBA

REV: 0

SHEET: A3

HEAD OFFICE

THIS DRAWING IS PROTECTED BY
COPYRIGHT LAWS © 2007

DO NOT SCALE. REFER TO
DIMENSIONS ONLY

DRAWN BY: Dauginas

DATE: 08-03-11

CHECKED BY: JK

DATE: 08-03-11

SCALE: 1:50

0

ISSUED FOR CONSTRUCTION

DD

08-03-11


REV

DESCRIPTION

INIT

DATE

CUTTING LIST			
ITEM No	DESCRIPTION	MATERIALS	QTY
1	PERIMETER JOISTS	100 x 50 x 2 RHS	4
2	PERIMETER JOISTS	100 x 50 x 2 RHS	4
3	FLOOR JOIST	100 x 50 x 5 RHS	1
4a	FLOOR JOISTS	100 x 50 x 2 RHS	34
4b	FLOOR JOISTS	100 x 50 x 2 RHS	2
5a	FLOOR JOISTS	75 x 50 x 2 RHS (WET AREA)	2
5b	FLOOR JOISTS	75 x 50 x 2 RHS (WET AREA)	7
6a	SPREADER	75 x 50 x 2 RHS	4
6b	CROSS MEMBER	200 x 50 X 2mm RHS	4
7	MAIN BEAM	200UB 18.2Kg	4
8	END CAPS	ITEM 4	8
9	POST BRACKETS	ITEM 43	4
10	TAGS	ITEM 2	11

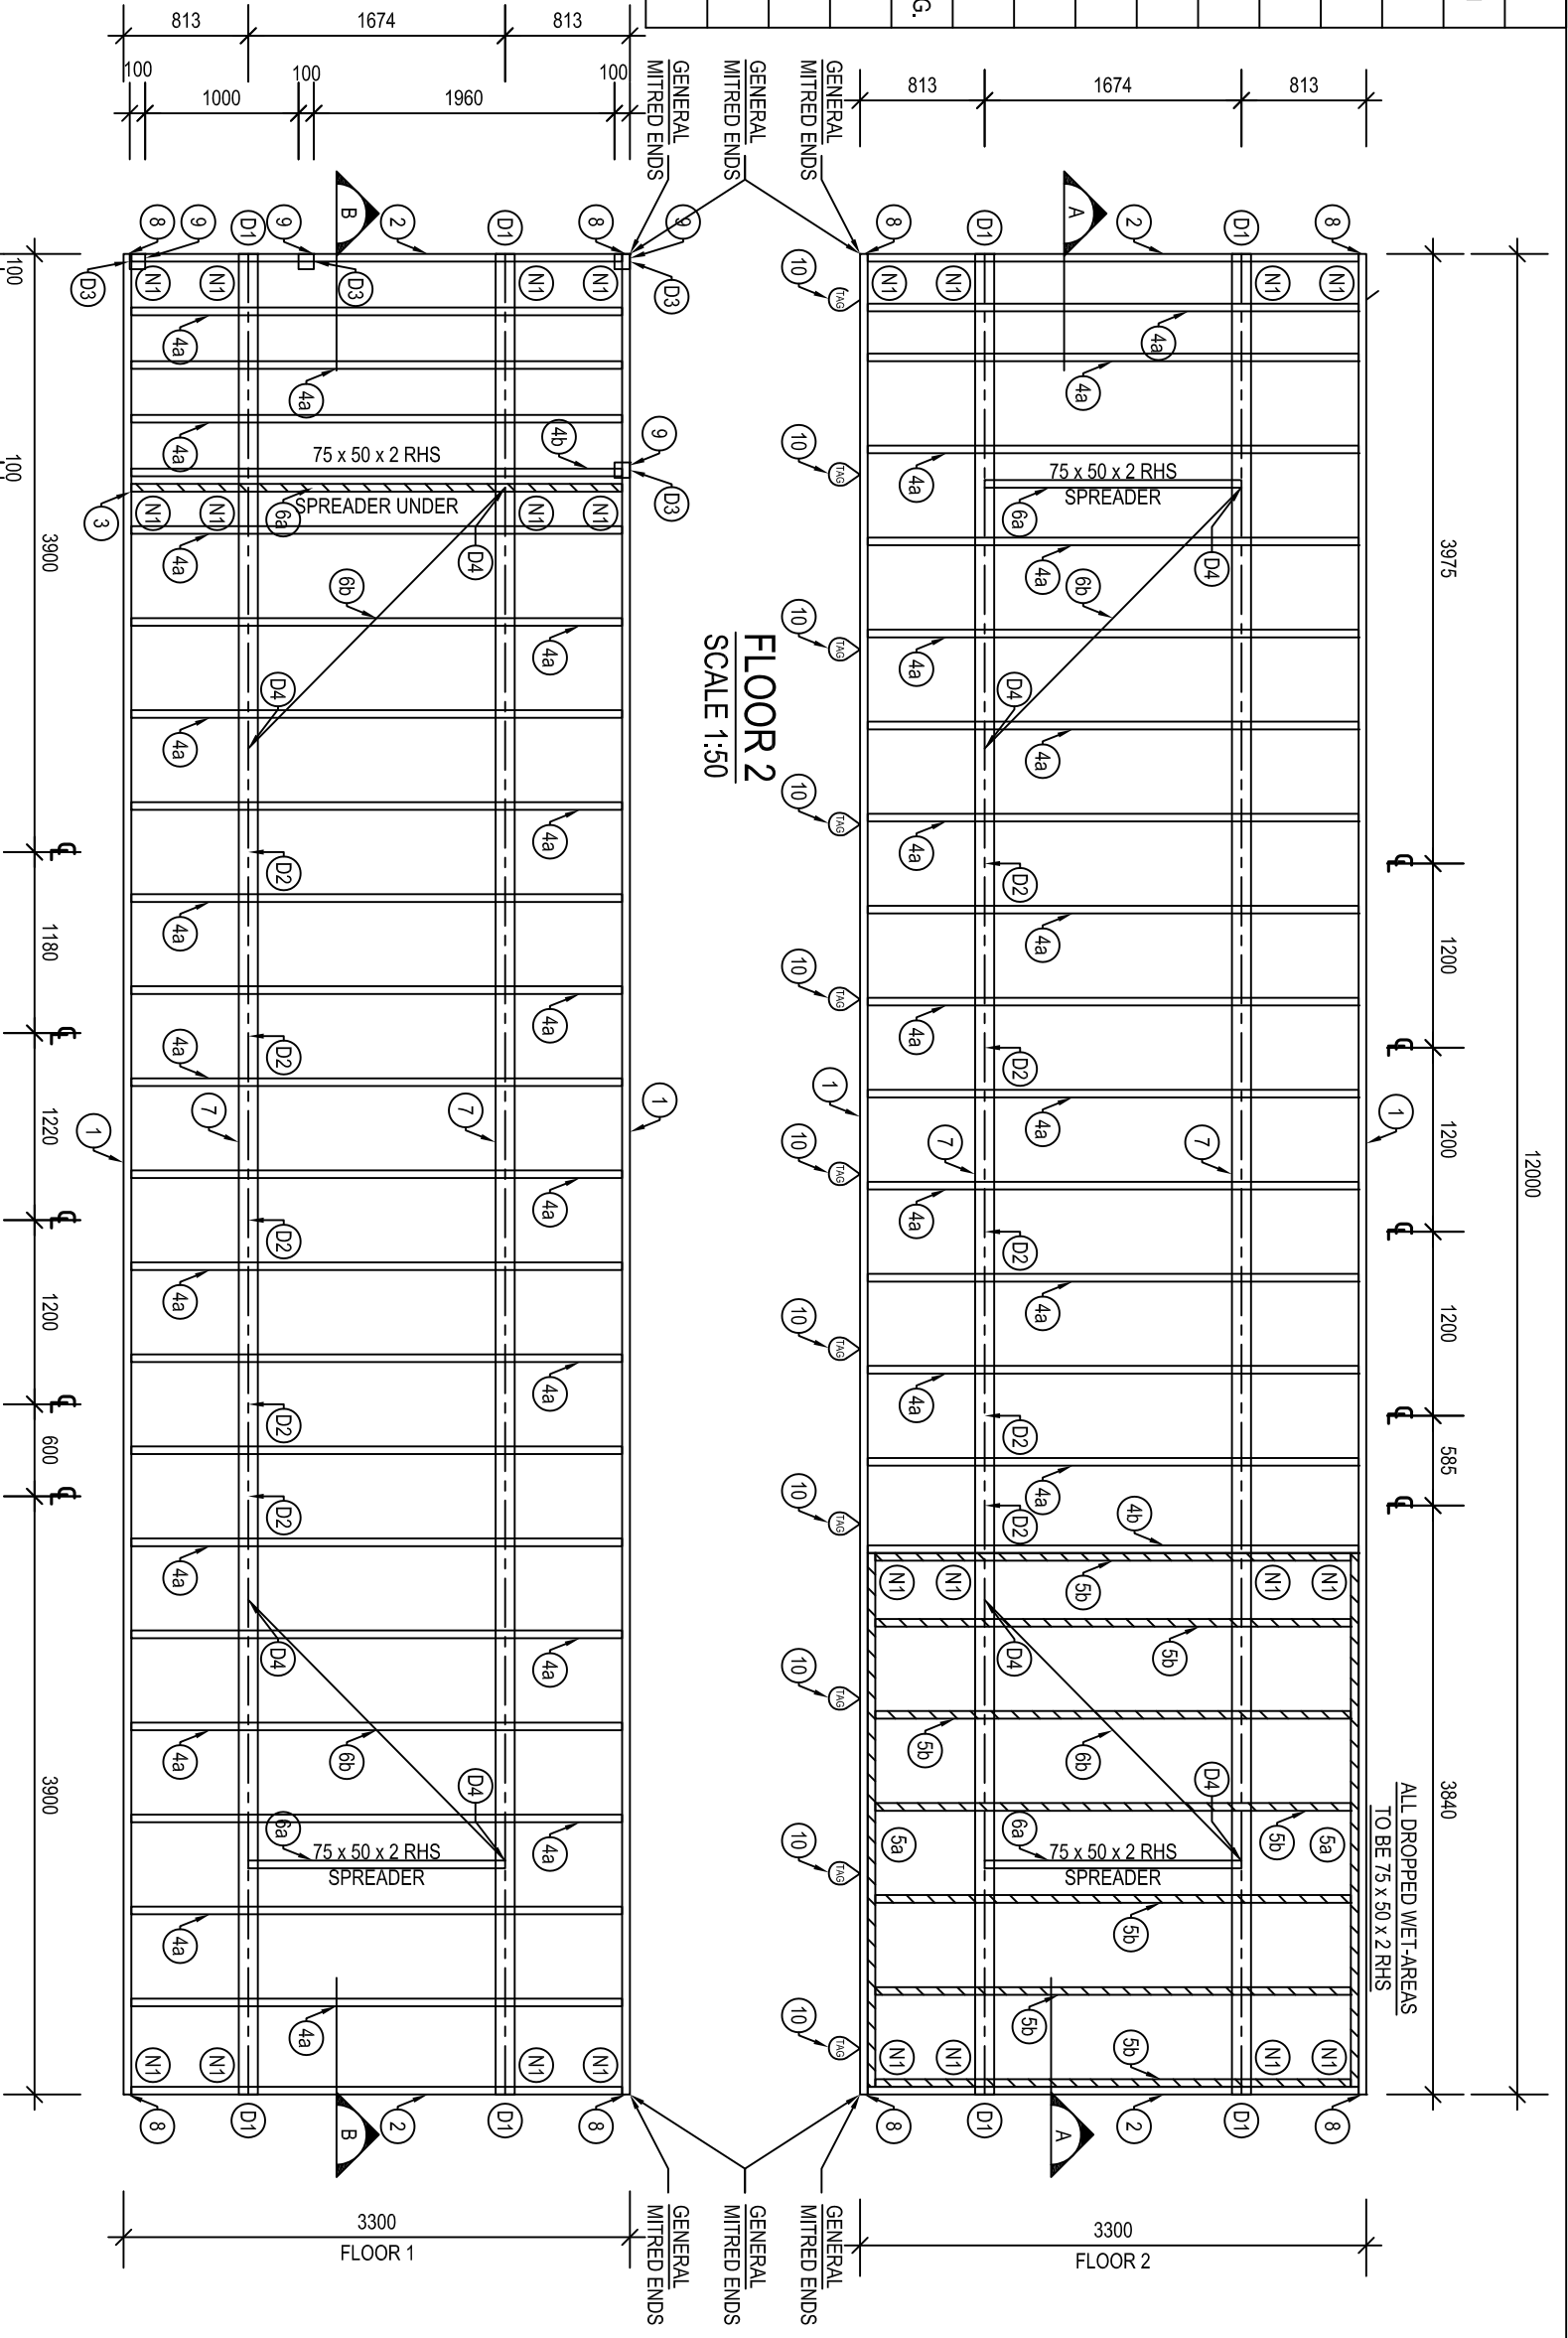

NOTE:
PAINTED CHASSIS TREATMENT

FLOOR 1
SCALE 1:50

FLOOR 2
SCALE 1:50

1240 ABERNETHY RD HIGH WYCOMBE W.A. 6057

PH: (08) 9281 7500 FAX: (08) 9281 7580

EMAIL: info@fleetwood.com.au

INTERSTATE BRANCHES:

DALGETY RD ALICE SPRINGS N.T. 0870

PH: 8952 1699 FAX: 8952 1177

CLIENT:

FLEETWOOD PTY LTD

LOCATION:

FLEETWOOD DISPLAY VILLAGE

555 WATERLOO CNR RD, BURTON S.A. 5110

PH: 8280 5500 FAX: 8280 5511

58 MCKINNON RD, BERRIMAH, DARWIN

N.T. 0820 PH: 8932 4900 FAX: 8932 4888

DRAWN BY:

Dauginas

DATE:

08-03-11

CHECKED BY:

JK

DATE:

08-03-11

SCALE:

1:50

THIS DRAWING IS PROTECTED BY

COPYRIGHT LAWS © 2007

DO NOT SCALE. REFER TO

DIMENSIONS ONLY

DWG No:

SQ0000-B01-07

JOB No:


TBA

REV:

0


SHEET:

A3

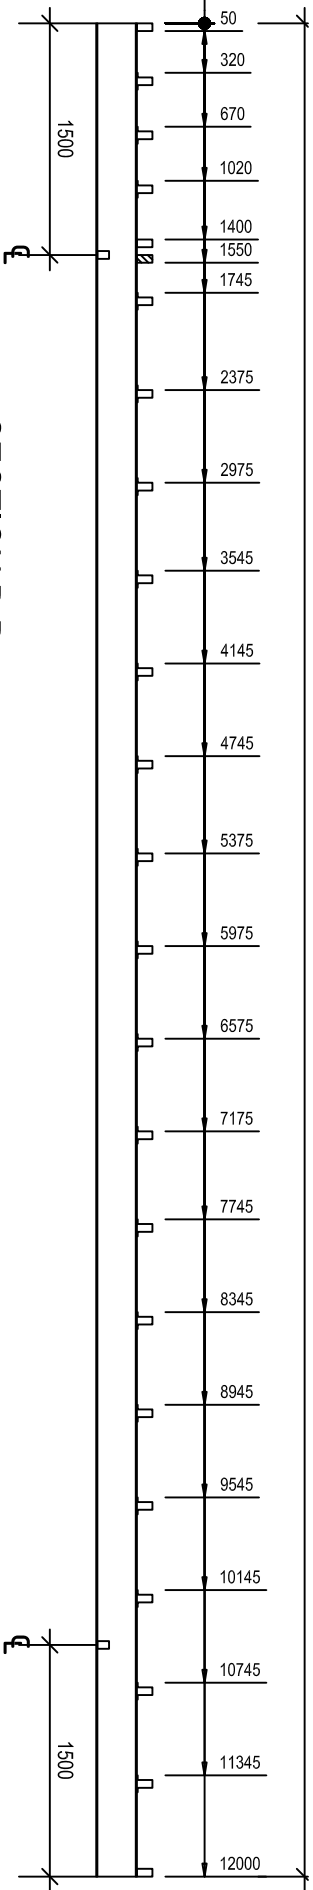


SECTION B-B

SCALE 1:50

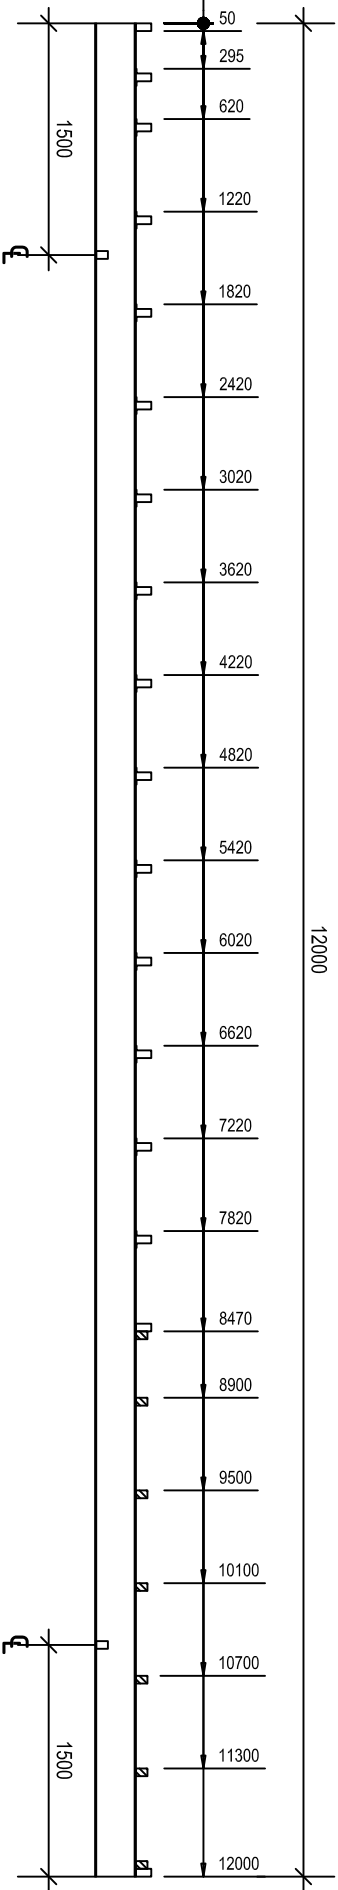


SECTION A-A


SCALE 1:50

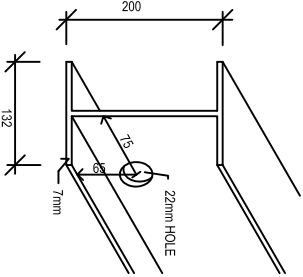


D1 - ISOMETRIC TIE
DOWN HOLE DETAIL
SCALE - NTS

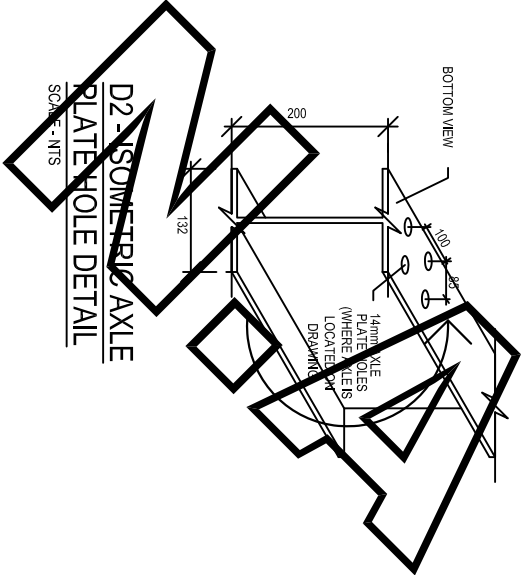

D2 - ISOMETRIC AXLE
PLATE HOLE DETAIL
SCALE - NTS

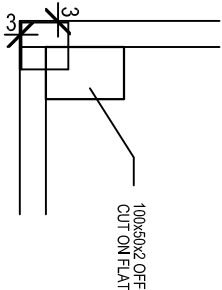

D3 - PLAN VERANDAH
BRACKET DETAIL
SCALE - NTS

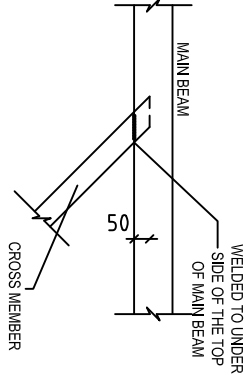

D4 - PLAN CROSS
BRACING DETAIL
SCALE - NTS

GENERAL: 4mm WELD 40mm DIAG. EACH SIDE
ALL WET AREAS 75x50x2 RHS
STND. PERIMETER 100x50x2 RHS
STND. JOISTS 96x55x15 TOP HAT SECTION

N1 - FULL WELD AT END JOIST'S

1240 ABERNETHY RD HIGH WYCOMBE W.A. 6057

PH: (08) 9281 7500 FAX: (08) 9281 7580

EMAIL: info@fleetwood.com.au

INTERSTATE BRANCHES:

DALGETY RD ALICE SPRINGS N.T. 0870
PH: 8952 1699 FAX: 8952 1177

555 WATERLOO CNR RD, BURTON S.A. 5110
PH: 8280 5500 FAX: 8280 5511

58 MCKINNON RD, BERRIMAH, DARWIN
N.T. 0820 PH: 8932 4900 FAX: 8932 4888

CLIENT:

FLEETWOOD PTY LTD

LOCATION:

FLEETWOOD DISPLAY VILLAGE

12 x 6.6m SINCLAIR (CHASSIS FLOOR 1 & 2 SECTION)

DWG No: SQ0000-B01-07A

JOB No: TBA

REV: 0

SHEET: A3

HEAD OFFICE

THIS DRAWING IS PROTECTED BY COPYRIGHT LAWS © 2007

DO NOT SCALE. REFER TO DIMENSIONS ONLY

0

ISSUED FOR CONSTRUCTION

DD









08-03-11

REV

DESCRIPTION

INT







DATE

 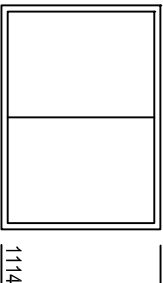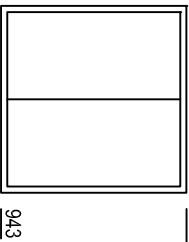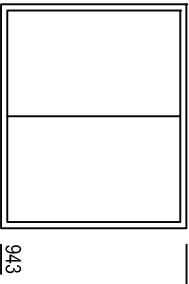 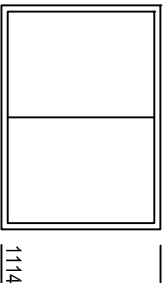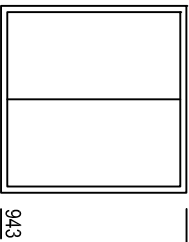 PLAN VIEW	PLAN VIEW	PLAN VIEW	PLAN VIEW	PLAN VIEW
400 x 1210 	514 x 610 	1029 x 1450 	1200 x 1210 	1200 x 1450 
400 x 1210 	514 x 610 	1029 x 1450 	1200 x 1210 	1200 x 1450 
400 x 1210 	514 x 610 	1029 x 1450 	1200 x 1210 	1200 x 1810 
FL				
SPECIFICATION	SPECIFICATION	SPECIFICATION	SPECIFICATION	SPECIFICATION
400 x 1210 NUMBER OFF: 1 GLASS TYPE: 5mm OBSCURE WINDOW TYPE: SLIDING HARDWARE: KEY LOCKED FRAME TYPE: POWDERCOATED ALUMINUM NOTE: BREEZE LOCKED NOTE: REFER DRAWING FOR HANDING	514 x 610 NUMBER OFF: 1 GLASS TYPE: 5mm OBSCURE WINDOW TYPE: FIXED HARDWARE: NONE FRAME TYPE: POWDERCOATED ALUMINUM NOTE: BREEZE LOCKED	1029 x 1450 NUMBER OFF: 1 GLASS TYPE: 4mm CLEAR WINDOW TYPE: SLIDING HARDWARE: KEY LOCKED FRAME TYPE: POWDERCOATED ALUMINUM NOTE: BREEZE LOCKED NOTE: REFER DRAWING FOR HANDING	1200 x 1210 NUMBER OFF: 1 GLASS TYPE: 4mm CLEAR WINDOW TYPE: SLIDING HARDWARE: KEY LOCKED FRAME TYPE: POWDERCOATED ALUMINUM NOTE: BREEZE LOCKED NOTE: REFER DRAWING FOR HANDING	1200 x 1450 NUMBER OFF: 2 GLASS TYPE: 4mm CLEAR WINDOW TYPE: SLIDING HARDWARE: KEY LOCKED FRAME TYPE: POWDERCOATED ALUMINUM NOTE: BREEZE LOCKED NOTE: REFER DRAWING FOR HANDING
400 x 1210 NUMBER OFF: 2 GLASS TYPE: 4mm CLEAR WINDOW TYPE: SLIDING HARDWARE: KEY LOCKED FRAME TYPE: POWDERCOATED ALUMINUM NOTE: BREEZE LOCKED NOTE: REFER DRAWING FOR HANDING	514 x 610 NUMBER OFF: 2 GLASS TYPE: 4mm CLEAR WINDOW TYPE: SLIDING HARDWARE: KEY LOCKED FRAME TYPE: POWDERCOATED ALUMINUM NOTE: BREEZE LOCKED NOTE: REFER DRAWING FOR HANDING	1029 x 1450 NUMBER OFF: 2 GLASS TYPE: 4mm CLEAR WINDOW TYPE: SLIDING HARDWARE: KEY LOCKED FRAME TYPE: POWDERCOATED ALUMINUM NOTE: BREEZE LOCKED NOTE: REFER DRAWING FOR HANDING	1200 x 1210 NUMBER OFF: 2 GLASS TYPE: 4mm CLEAR WINDOW TYPE: SLIDING HARDWARE: KEY LOCKED FRAME TYPE: POWDERCOATED ALUMINUM NOTE: BREEZE LOCKED NOTE: REFER DRAWING FOR HANDING	1200 x 1810 NUMBER OFF: 2 GLASS TYPE: 4mm CLEAR WINDOW TYPE: SLIDING HARDWARE: KEY LOCKED FRAME TYPE: POWDERCOATED ALUMINUM NOTE: BREEZE LOCKED NOTE: REFER DRAWING FOR HANDING

1240 ABERNETHY RD HIGH WYCOMBE W.A. 6057



HEAD OFFICE				CLIENT: FLEETWOOD PTY LTD			
1240 ABERNETHY RD HIGH WYCOMBE W.A. 6057				LOCATION: FLEETWOOD DISPLAY VILLAGE			
PH: (08) 9281 7500 FAX: (08) 9281 7580				JOB No: 12 x 6.6m SINCLAIR (WINDOW SCHEDULE)			
EMAIL: info@fleetwood.com.au				DWG No: SQ0000-B01-08			
INTERSTATE BRANCHES:				JOB No: TBA			
DALGETY RD ALICE SPRINGS N.T. 0870				REV: 0			
PH: 8952 1699 FAX: 8952 1177				SHEET: A3			
565 WATERLOO CNR RD, BURTON S.A. 5110							
PH: 8280 5500 FAX: 8280 5511							
58 MCKINNON RD, BERRIMAH, DARWIN							
PH: 8932 4900 FAX: 8932 4888							
DRAWN BY: Dauginas							
DATE: 08-03-11							
CHECKED BY: JK							
DATE: 08-03-11							
SCALE: 1:50							
THIS DRAWING IS PROTECTED BY COPYRIGHT LAWS © 2007							
DO NOT SCALE. REFER TO DIMENSIONS ONLY							

      PLAN VIEW	PLAN VIEW	PLAN VIEW	PLAN VIEW	PLAN VIEW	PLAN VIEW
620 - INTERNAL DOOR	720 - INTERNAL DOOR	820 - INTERNAL DOOR	870 - INTERNAL SLIDING DOOR	870 - EXTERNAL DOOR	620 - INTERNAL SLIDING DOOR
					
ELEVATION VIEW	ELEVATION VIEW	ELEVATION VIEW	ELEVATION VIEW	ELEVATION VIEW	ELEVATION VIEW
620 - INTERNAL DOOR	720 - INTERNAL DOOR	820 - INTERNAL DOOR	870 - INTERNAL SLIDING DOOR	870 - EXTERNAL DOOR	620 - INTERNAL SLIDING DOOR
					
FL					
SPECIFICATION	SPECIFICATION	SPECIFICATION	SPECIFICATION	SPECIFICATION	SPECIFICATION
620 - INTERNAL DOOR	720 - INTERNAL DOOR	820 - INTERNAL DOOR	870 - INTERNAL SLIDING DOOR	870 - EXTERNAL DOOR	620 - INTERNAL SLIDING DOOR
NUMBER OFF: 1 DOOR TYPE: HINGED HARDWARE: PRIVACY SET FRAME TYPE: STEEL NOTE: REFER DRAWING FOR HANDLING NOTE: LIFT OFF HINGES & PRIVACY SET REQUIRED FOR WC	NUMBER OFF: 3 DOOR TYPE: HINGED HARDWARE: DUMMY SET FRAME TYPE: STEEL - LINEN, BROOM, BATH NOTE: REFER DRAWING FOR HANDLING NOTE: PRIVACY SET REQUIRED FOR BATHROOM	NUMBER OFF: 2 DOOR TYPE: HINGED HARDWARE: PASSAGE SET FRAME TYPE: STEEL - BED 1, BED 2 NOTE: REFER DRAWING FOR HANDLING	NUMBER OFF: 1 DOOR TYPE: SLIDING HARDWARE: PASSAGE SET FRAME TYPE: STEEL - TO BED 1 WALK IN ROBE NOTE: REFER DRAWING FOR HANDLING	NUMBER OFF: 2 DOOR TYPE: HINGED HARDWARE: ENTRANCE SET DOOR SEAL: RP4 FRAME TYPE: TWO PIECE METAL FRAMED INSERT DOOR. - ENTRY, LAUNDRY NOTE: REFER DRAWING FOR HANDLING NOTE: BARRIER DOOR (OPTIONAL)	NUMBER OFF: 1 DOOR TYPE: CAVITY SLIDING DOOR HARDWARE: - BEDROOM 1 FRAME TYPE: TIMBER NOTE: REFER DRAWING FOR HANDLING

HEAD OFFICE 1240 ABERNETHY RD HIGH WYCOMBE W.A. 6057 PH: (08) 9281 7500 FAX: (08) 9281 7580 EMAIL: info@fleetwood.com.au INTERNET: www.fleetwood.com.au				 Fleetwood	
INTERSTATE BRANCHES:				555 WATERLOO CNR RD., BURTON S.A. 5110	
DALGETY RD ALICE SPRINGS N.T. 0870				PH: 8280 5500 FAX: 8280 5511	
PH: 8952 1699 FAX: 8952 1177				58 MCKINNON RD., BERRIMAH, DARWIN N.T. 0820 PH: 8932 4900 FAX: 8932 4888	
DRAWN BY:		DATE:	CHECKED BY:	DATE:	SCALE:
Dauginas		08-03-11	JK	08-03-11	1:50
THIS DRAWING IS PROTECTED BY DO NOT SCALE. REFER TO DIMENSIONS ONLY					
COPYRIGHT LAWS © 2007					
REV		DESCRIPTION		DD	08-03-11
0		ISSUED FOR CONSTRUCTION			