



AUTO MODE 1 - MAIN R.O AND CONCENTRATOR OPERATIONAL

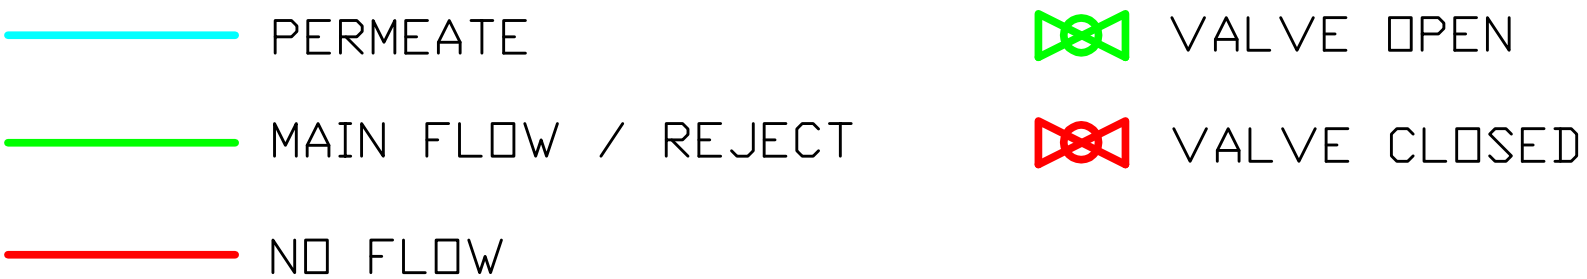

-	-	-	-			
-	-	-	-			
-	-	-	-			
-	-	-	-			
-	-	-	-			
-	-	-	-			
-	-	-	-			
-	-	-	-			
A	RB	04.07.11	Flowsheet - Auto Mode 1 operation - Main RO + concentrator			
Rev	By	Date	Description	Chk	Appr	Date

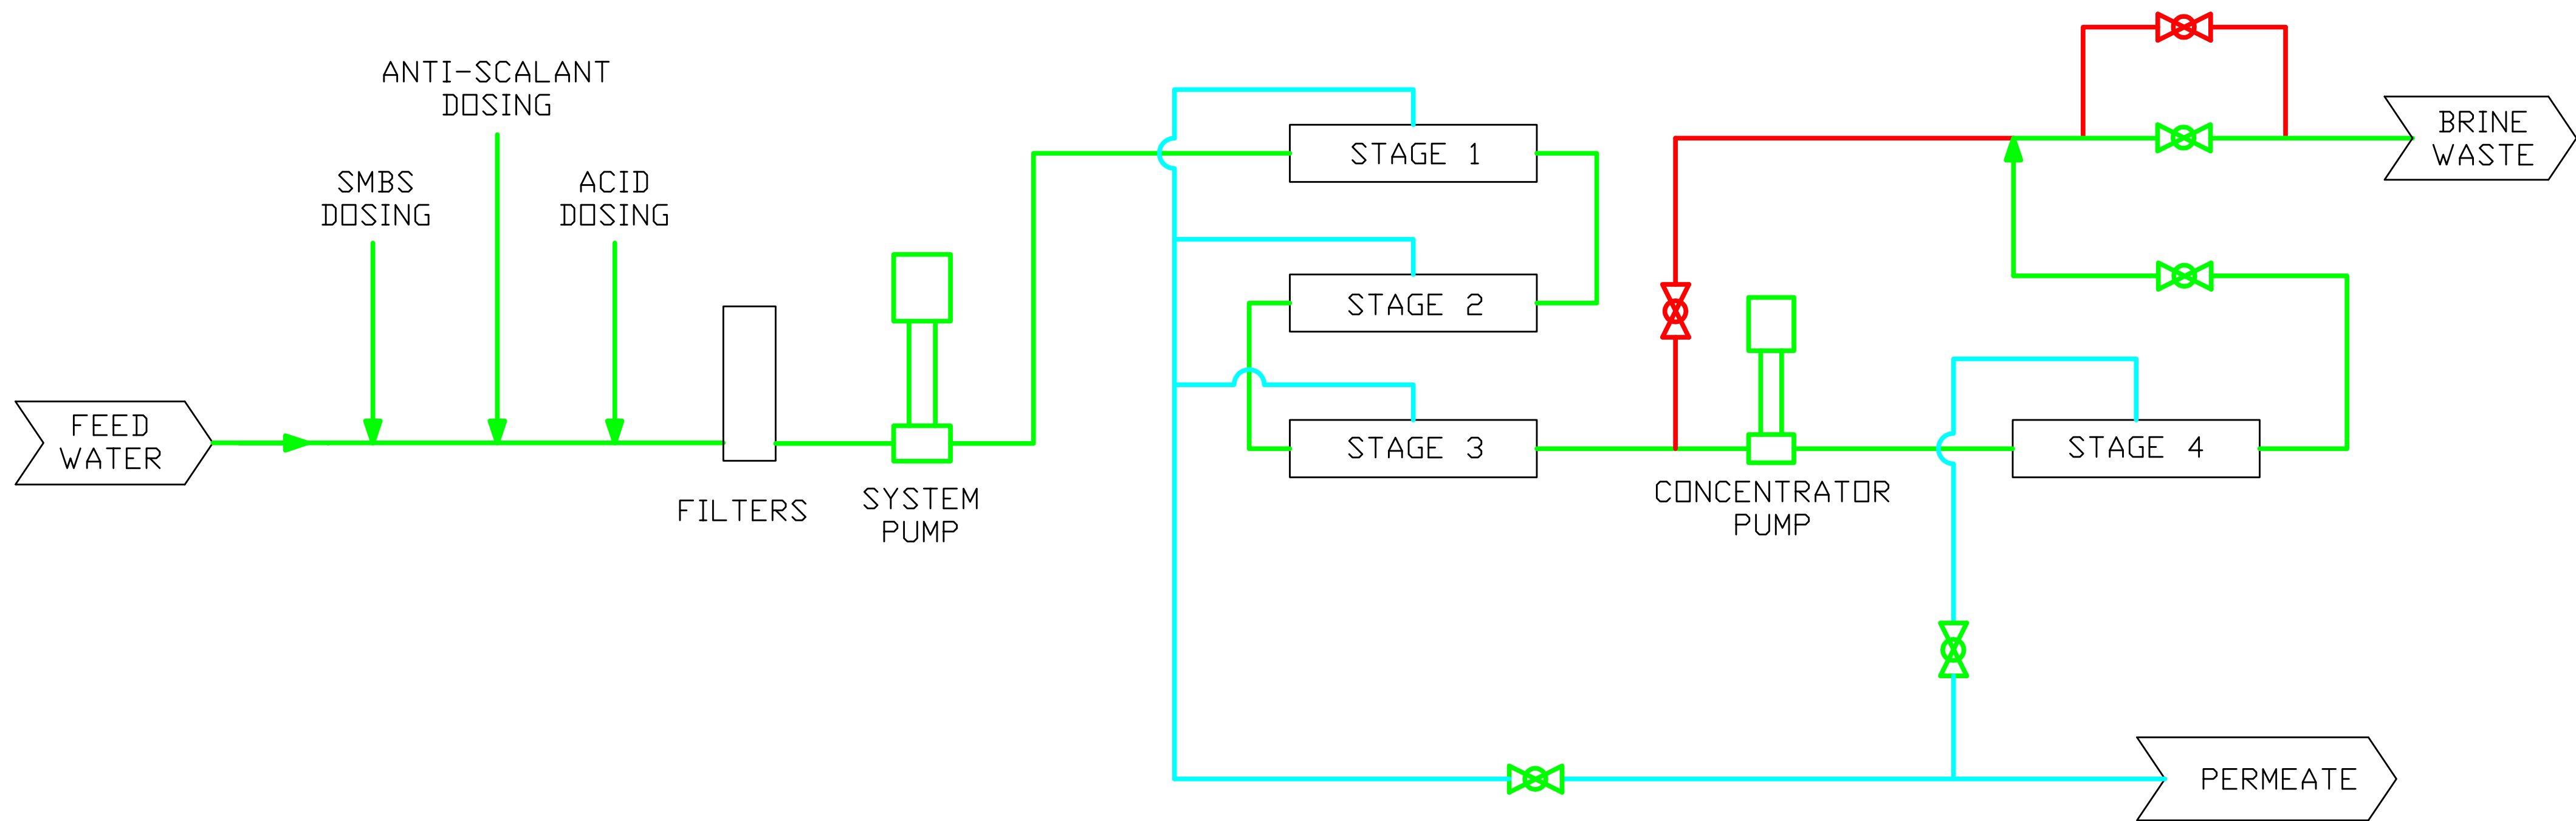

34 Bentley St, Williamstown North, Victoria, 3016.
Ph (03) 93973066 Fax (03) 93973078

Copyright

Approvals	Client ALINTA ENERGY			
Drawn RB	Title DESALINATION PLANT FLOWSHEET AUTO MODE 1 OPERATION			
Checked MH				
Designed DG				
Eng Appr.				
Proj Appr	Scale NTS	Job No 155	Drawing No. PFD-01-AUTO01	Rev A