






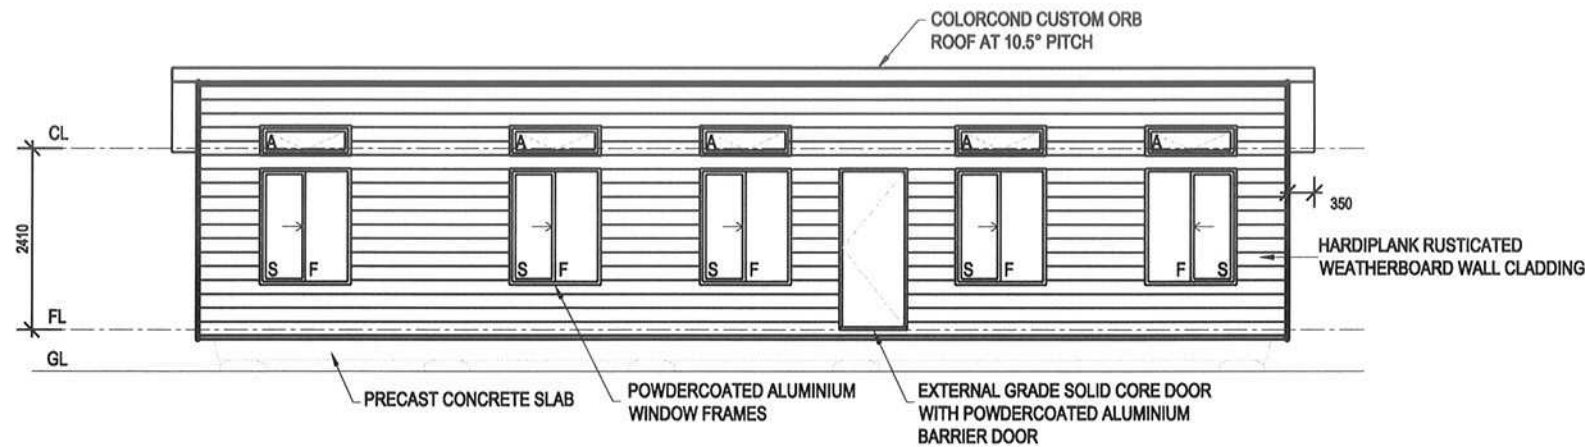


1  
102 ELEVATION  
SCALE 1:100 ✓

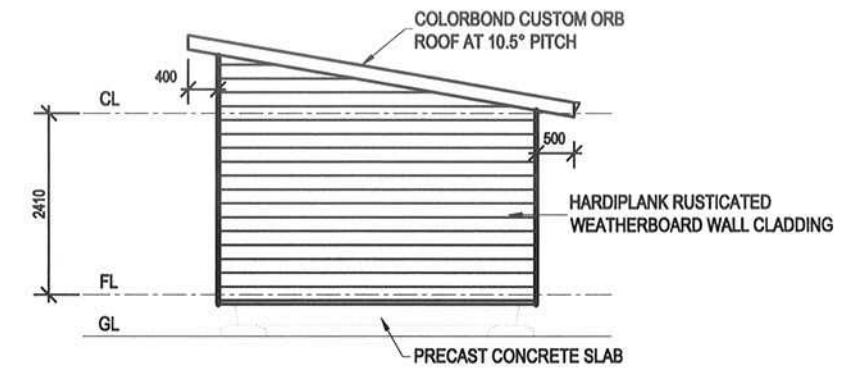

2  
102 ELEVATION  
SCALE 1:100 ✓

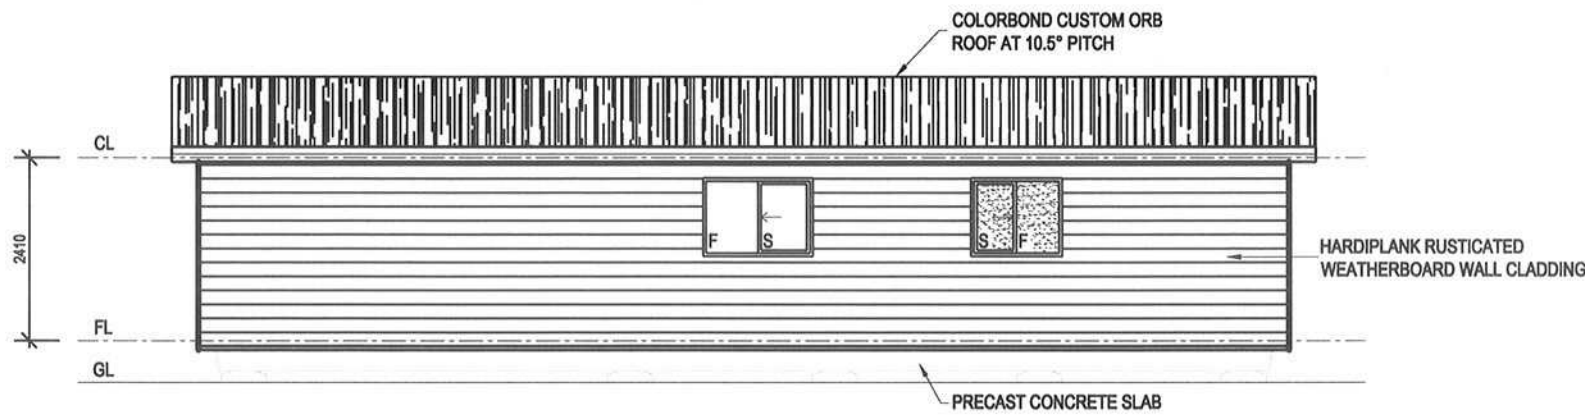

3  
102 ELEVATION  
SCALE 1:100 ✓

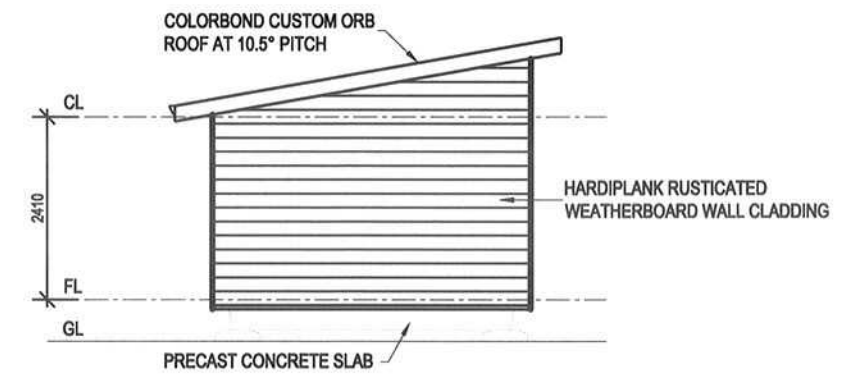

4  
102 ELEVATION  
SCALE 1:100 ✓






**BUILDING DESIGN CRITERIA**  
Wind Load - in Accordance with AS.1170.2:2002  
**REGION A & B, TERRAIN CATEGORY 2**  
Annual Probability of Exceedance 1:500  
MAX REGIONAL WIND SPEED - V500 = 57 m/s  
Built To: **BUILDING CLASS 1A**

| REV | DESCRIPTION | INIT | DATE     |
|-----|-------------|------|----------|
| A   | ISSUE FOR   | XX   | 00.00.00 |
| REV | DESCRIPTION | INIT | DATE     |

|   |                   |   |                   |
|---|-------------------|---|-------------------|
| <b>HEAD OFFICE</b><br><b>1240 ABERNETHY RD HIGH WYCOMBE W.A. 6057</b><br>PH: (08) 9281 7500 FAX: (08) 9281 7580<br>EMAIL: <a href="mailto:info@fleetwood.com.au">info@fleetwood.com.au</a> INTERNET: <a href="http://www.fleetwood.com.au">www.fleetwood.com.au</a> |                   |   |                   |
| <b>INTERSTATE BRANCHES:</b><br>DALGETY RD ALICE SPRINGS N.T. 0870<br>PH: 8952 1899 FAX: 8952 1177   |                   | 555 WATERLOO CNR RD, BURTON S.A. 5110<br>PH: 8280 5500 FAX: 8280 5511<br>58 MCKINNON RD, BERRIMAH, DARWIN<br>N.T. 0820 PH: 8932 4900 FAX: 8932 4888 |                   |
| DRAWN BY:<br>XX   | DATE:<br>00.00.00 | CHECKED BY:<br>XX   | DATE:<br>00.00.00 |
| THIS DRAWING IS PROTECTED BY<br>COPYRIGHT LAWS © 2010   |                   | DO NOT SCALE. REFER TO<br>DIMENSIONS ONLY   |                   |

**Fleetwood**

|                                 |                       |                |                 |              |
|---------------------------------|-----------------------|----------------|-----------------|--------------|
| CLIENT:<br>CLIENT               | LOCATION:<br>LOCATION |                |                 |              |
| TITLE:<br>ACACIA 2 - ELEVATIONS | QUOTE No:<br>SQ0XXX   | DWG No:<br>201 | JOB No:<br>TXXX | REV:<br>A    |
|                                 |                       |                |                 | SHEET:<br>A3 |

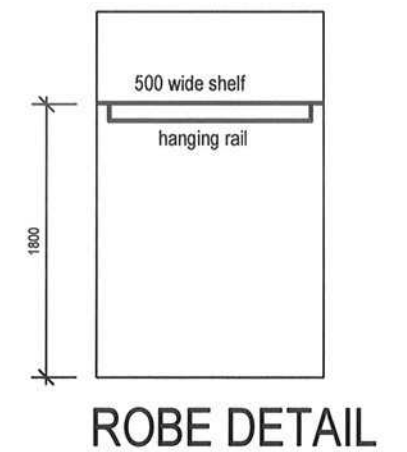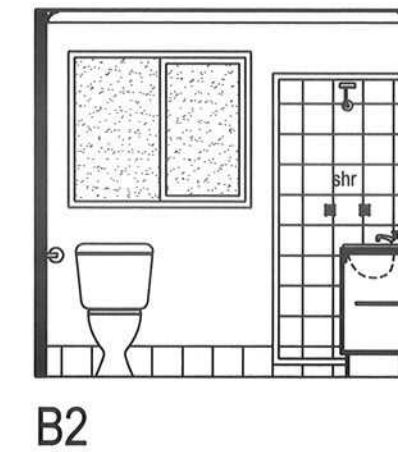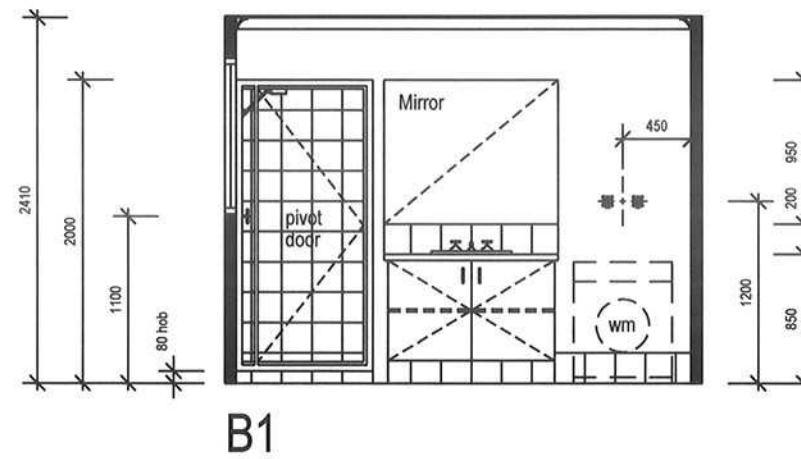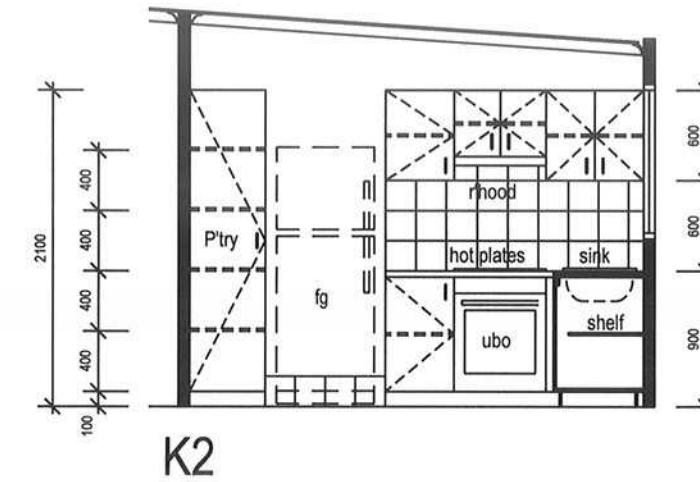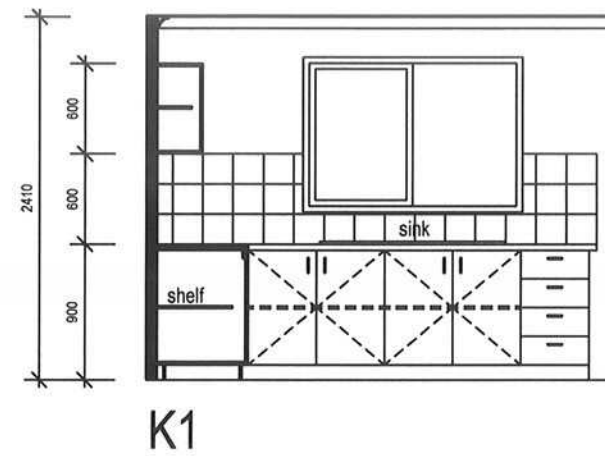

**BUILDING DESIGN CRITERIA**  
Wind Load - in Accordance with AS.1170.2:2002  
**REGION A & B, TERRAIN CATEGORY 2**  
Annual Probability of Exceedance 1:500  
MAX REGIONAL WIND SPEED - V500 = 57 m/s  
**Built To: BUILDING CLASS 1A**

|     |             |      |         |
|-----|-------------|------|---------|
|     |             |      |         |
|     |             |      |         |
|     |             |      |         |
|     |             |      |         |
| A   | ISSUE FOR   | XX   | 00.00.0 |
| REV | DESCRIPTION | INIT | DATE    |

|   |  |                   |                                                                            |                   |   |                                   |                |                 |           |              |
|---|--|-------------------|----------------------------------------------------------------------------|-------------------|---|-----------------------------------|----------------|-----------------|-----------|--------------|
| <div>HEAD OFFICE</div> <div>1240 ABERNETHY RD HIGH WYCOMBE W.A. 6057</div> <div>PH: (08) 9281 7500 FAX: (08) 9281 7580</div> <div>EMAIL: info@fleetwood.com.au INTERNET: www.fleetwood.com.au</div> |  |                   |                                                                            |                   | <div>Fleetwood</div> |                                   |                |                 |           |              |
| INTERSTATE BRANCHES:   |  |                   | 555 WATERLOO CNR RD, BURTON S.A. 5110<br>PH: 8280 5500 FAX: 8280 5511      |                   | CLIENT:<br>CLIENT                                                                                         |                                   |                |                 |           |              |
| DALGETY RD ALICE SPRINGS N.T. 0870<br>PH: 8952 1699 FAX: 8952 1177   |  |                   | 58 McKINNON RD, BERRIMAH, DARWIN<br>N.T. 0820 PH: 8932 4900 FAX: 8932 4888 |                   | LOCATION:<br>LOCATION                                                                                     |                                   |                |                 |           |              |
| DRAWN BY:<br>XX   |  | DATE:<br>00.00.00 | CHECKED BY:<br>XX                                                          | DATE:<br>00.00.00 | SCALE:<br>1:50                                                                                            | TITLE:<br>ACACIA 2 - ROOM LAYOUTS |                |                 |           |              |
| THIS DRAWING IS PROTECTED BY<br>COPYRIGHT LAWS © 2010   |  |                   | DO NOT SCALE. REFER TO<br>DIMENSIONS ONLY                                  |                   | QUOTE No:<br>SQ0XXX                                                                                       |                                   | DWG No:<br>601 | JOB No:<br>TXXX | REV:<br>A | SHEET:<br>A3 |